

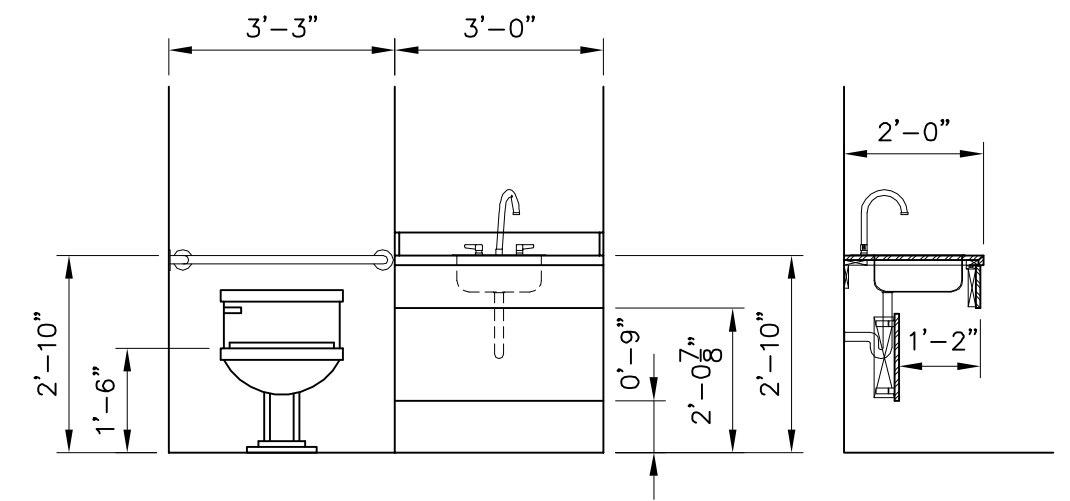



**A** FIRST FLOOR PLAN  
 A-01 SCALE: 3/8" = 1'- 0"  
 ARCH. REF:

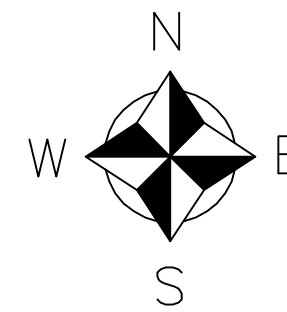


**B** BATHROOM ELEVATION  
 A-01 SCALE: 3/8" = 1'- 0"  
 ARCH. REF:  
 (SECOND FLOOR BATHROOM SIMILAR)

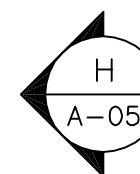






CUSTOMER NAME: <b>CORPORATE OFFICE</b> COLUMBIA, SC	
CONSTRUCTION CO.	DATE: 00/00/00
	REVISED:
DRAWING NAME: <b>1st FLOOR PLAN</b>	DRAWING NO. <b>A-01</b>

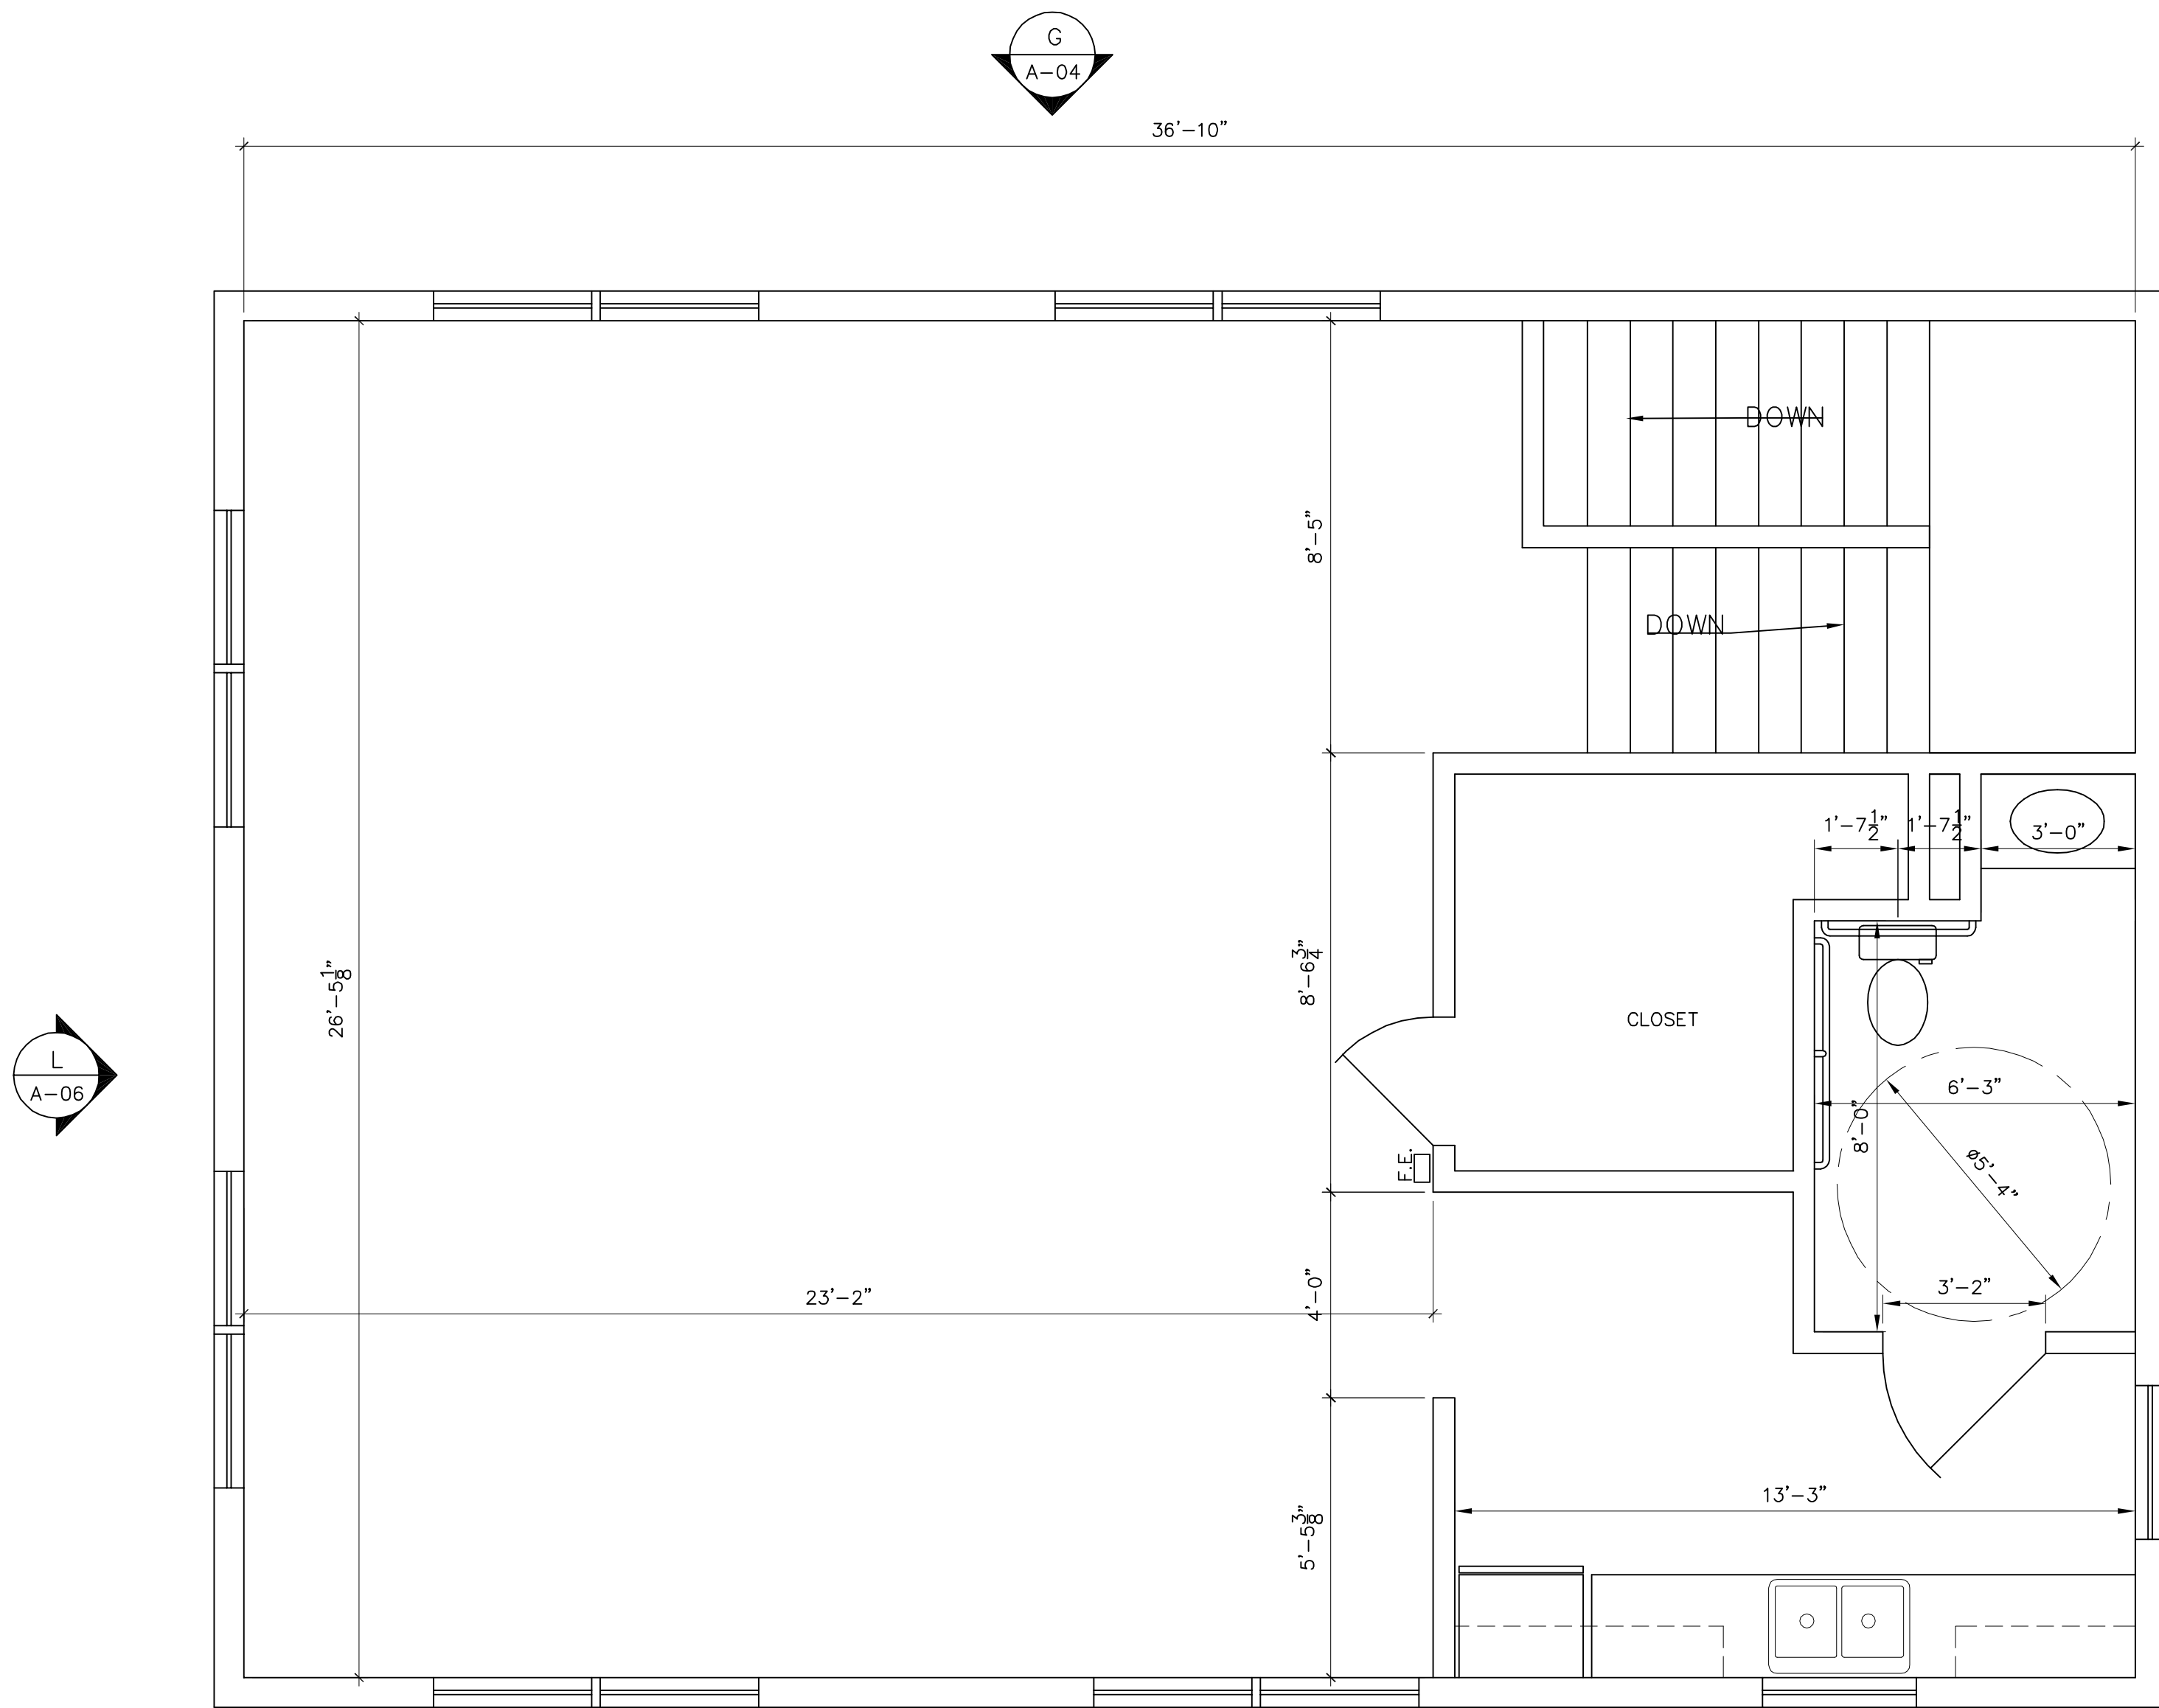

**C** SECOND FLOOR PLAN  
 A-02 SCALE: 3/8" = 1'- 0"  
 ARCH. REF:

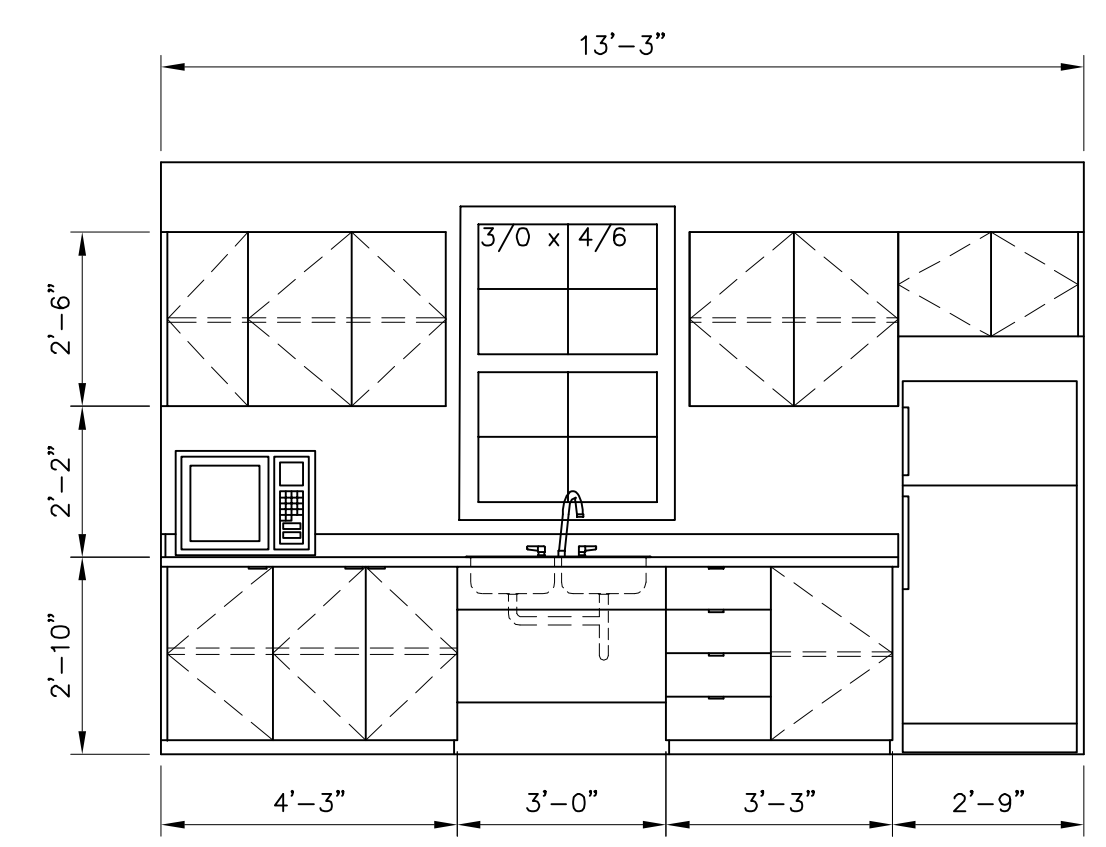

**D** KITCHEN ELEVATION  
 A-02 SCALE: 3/8" = 1'- 0"  
 ARCH. REF:

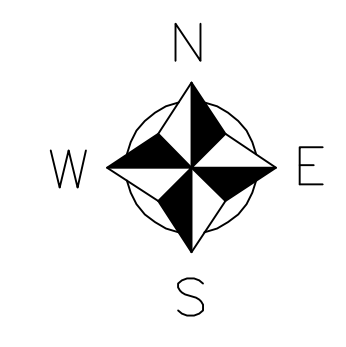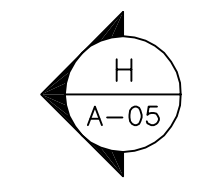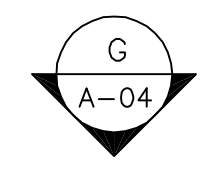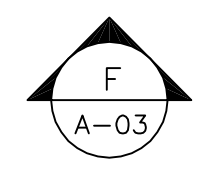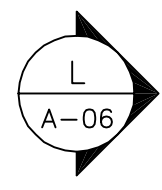

CUSTOMER NAME: <b>CORPORATE OFFICE</b> COLUMBIA, SC	
CONSTRUCTION CO.	DATE: 00/00/00
	REVISED:
DRAWING NAME: <b>2nd FLOOR PLAN</b>	DRAWING NO. <b>A-02</b>



F NORTH ELEVATION  
 A-03 SCALE: 3/8" = 1'- 0"  
 ARCH. REF:

CUSTOMER NAME: <b>CORPORATE OFFICE</b> COLUMBIA, SC	
CONSTRUCTION CO.	DATE: 00/00/00 REVISED:
DRAWING NAME: <b>NORTH ELEVATION</b>	DRAWING NO. <b>A-03</b>




G SOUTH ELEVATION  
 A-04 SCALE: 3/8" = 1'- 0"  
 ARCH. REF:

CUSTOMER NAME: <b>CORPORATE OFFICE</b> COLUMBIA, SC	
CONSTRUCTION CO.	DATE: 00/00/00 REVISED:
DRAWING NAME: <b>SOUTH ELEVATION</b>	DRAWING NO. <b>A-04</b>






H WEST ELEVATION  
 A-05 SCALE: 3/8" = 1'-0"  
 ARCH. REF:

CUSTOMER NAME: <b>CORPORATE OFFICE</b> COLUMBIA, SC	
 CONSTRUCTION CO.	DATE: 00/00/00
	REVISED:
DRAWING NAME: <b>WEST ELEVATION</b>	DRAWING NO. <b>A-05</b>




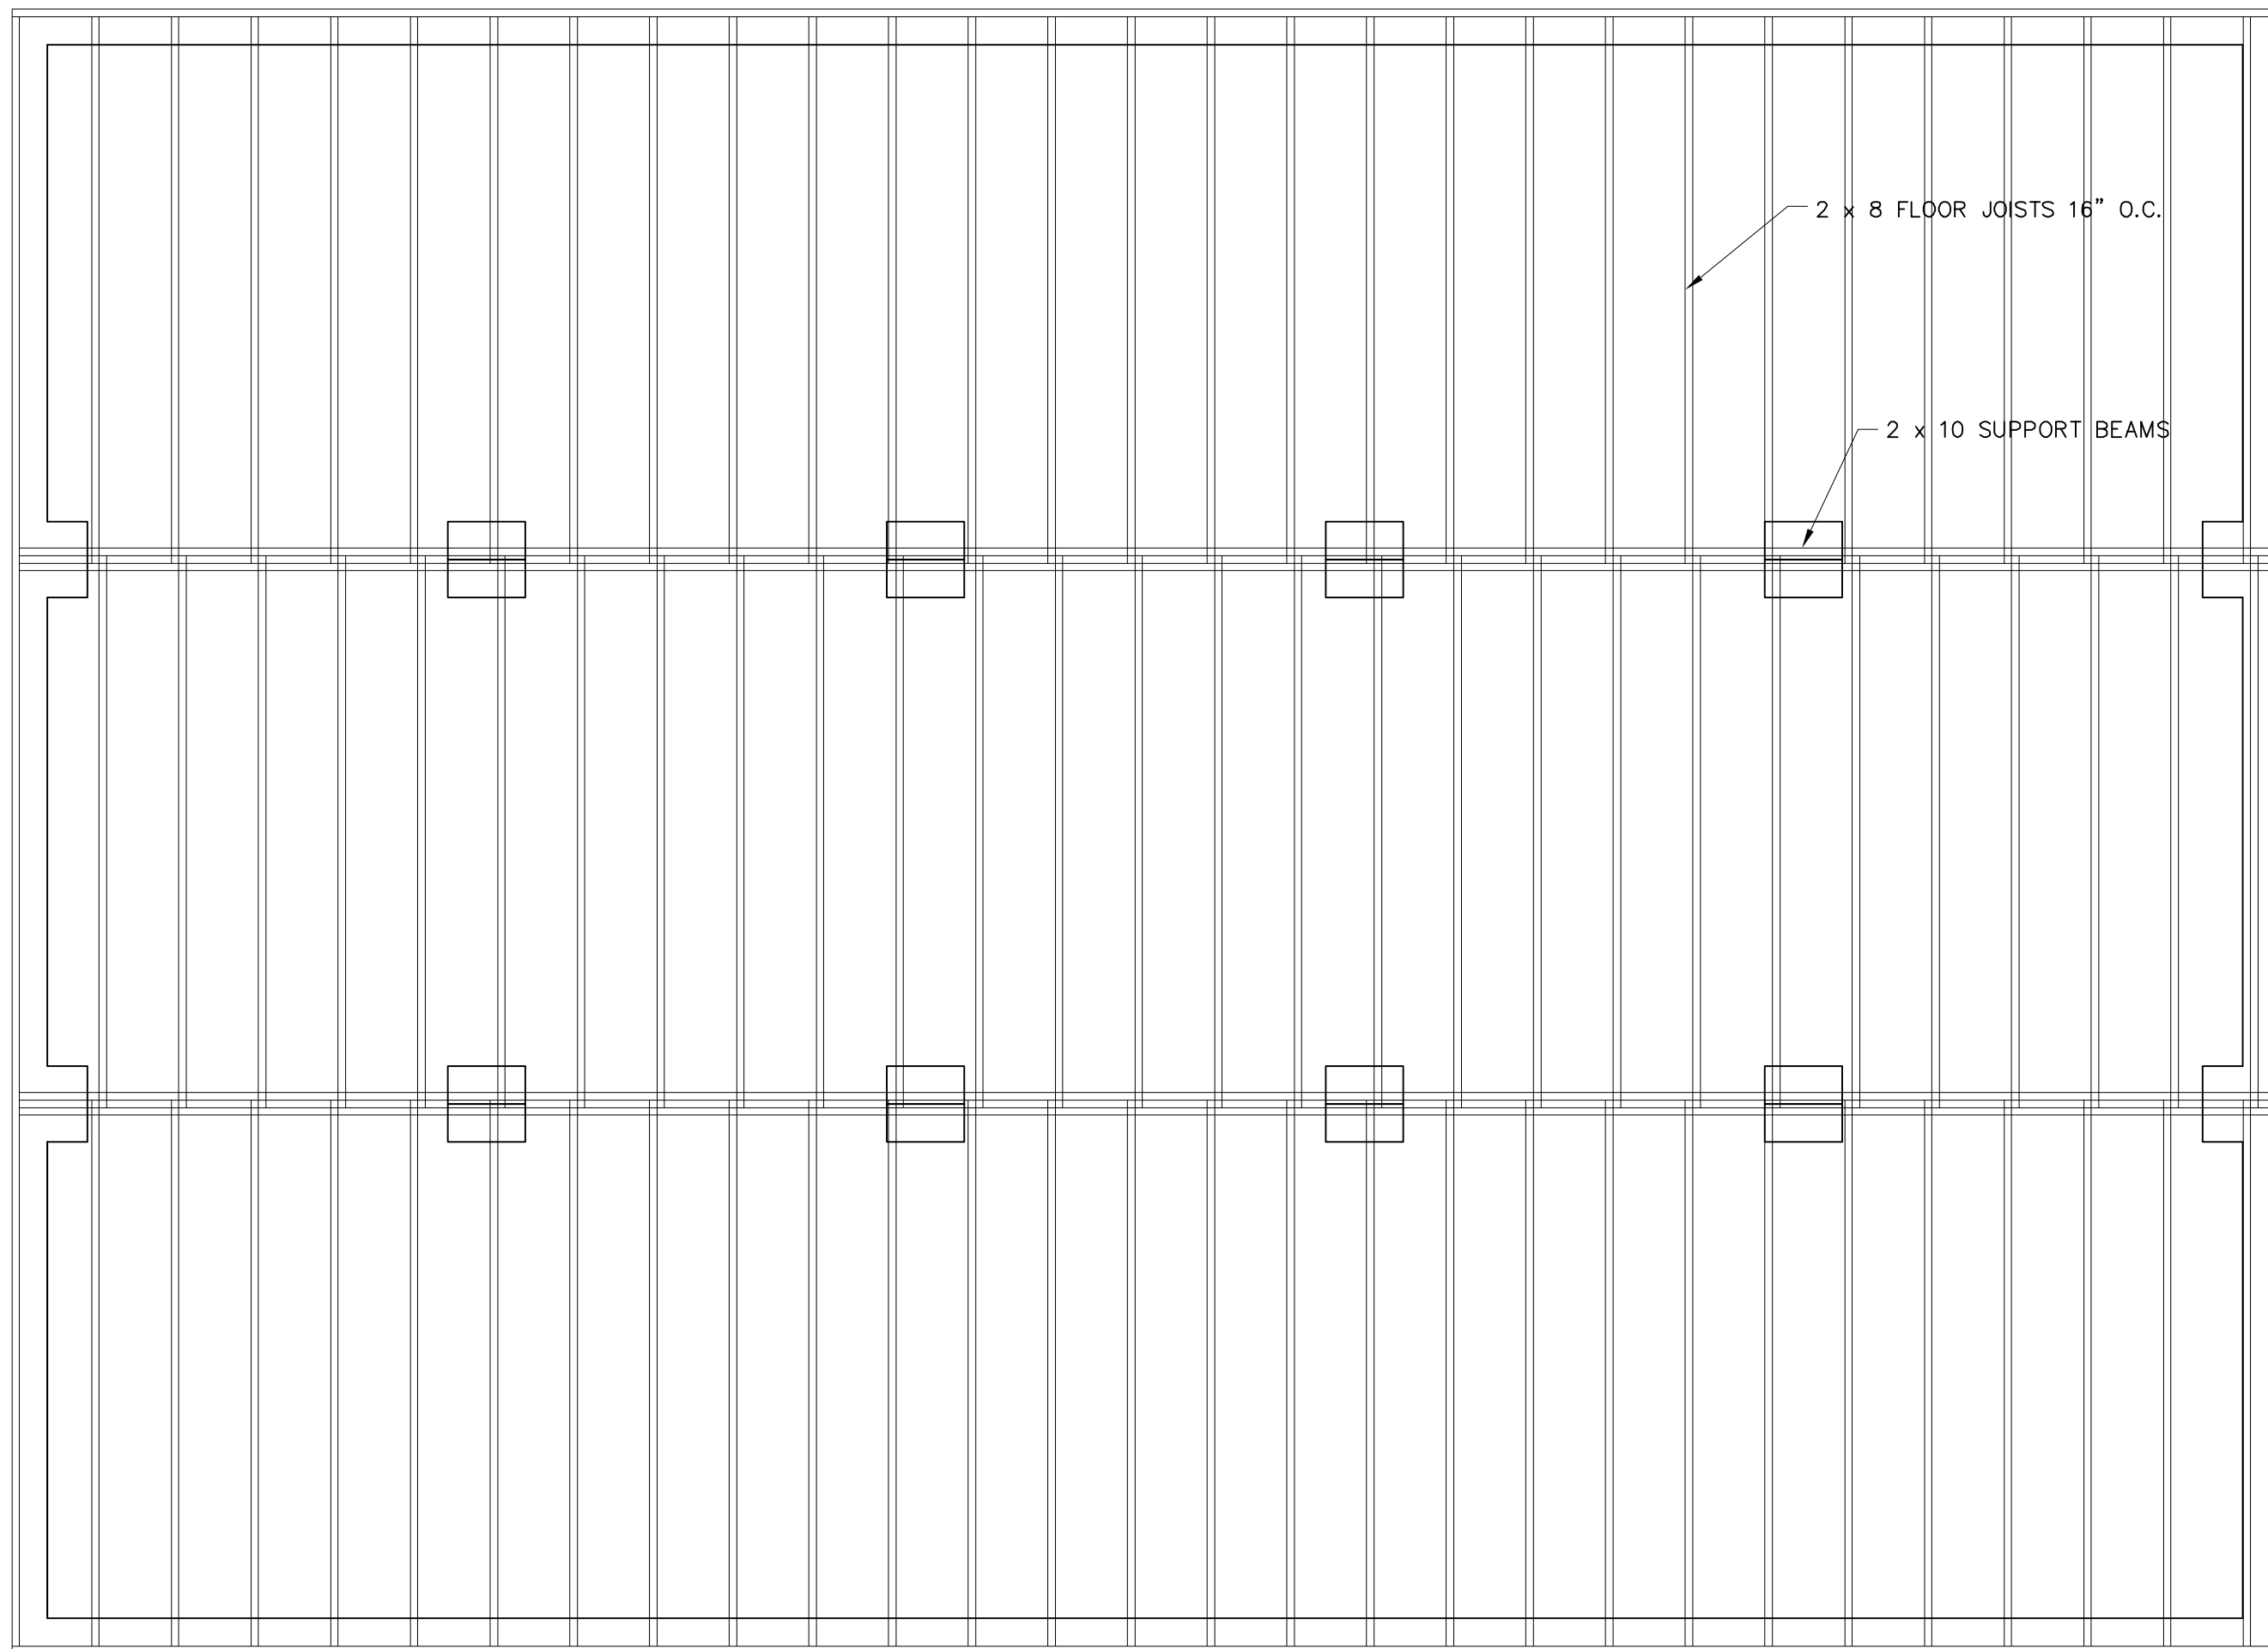
L EAST ELEVATION  
A-06 SCALE: 3/8" = 1'- 0"  
ARCH. REF:

CUSTOMER NAME: <b>CORPORATE OFFICE</b> COLUMBIA, SC	
CONSTRUCTION CO.	DATE: 00/00/00
	REVISED:
DRAWING NAME: <b>EAST ELEVATION</b>	DRAWING NO. <b>A-06</b>

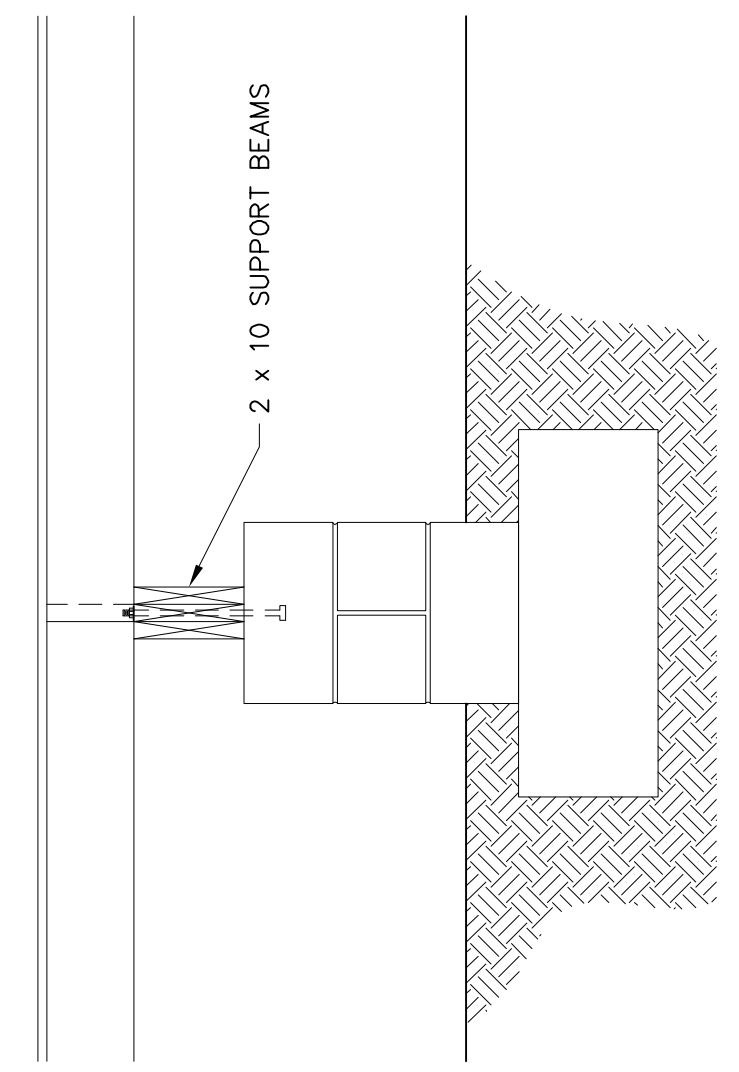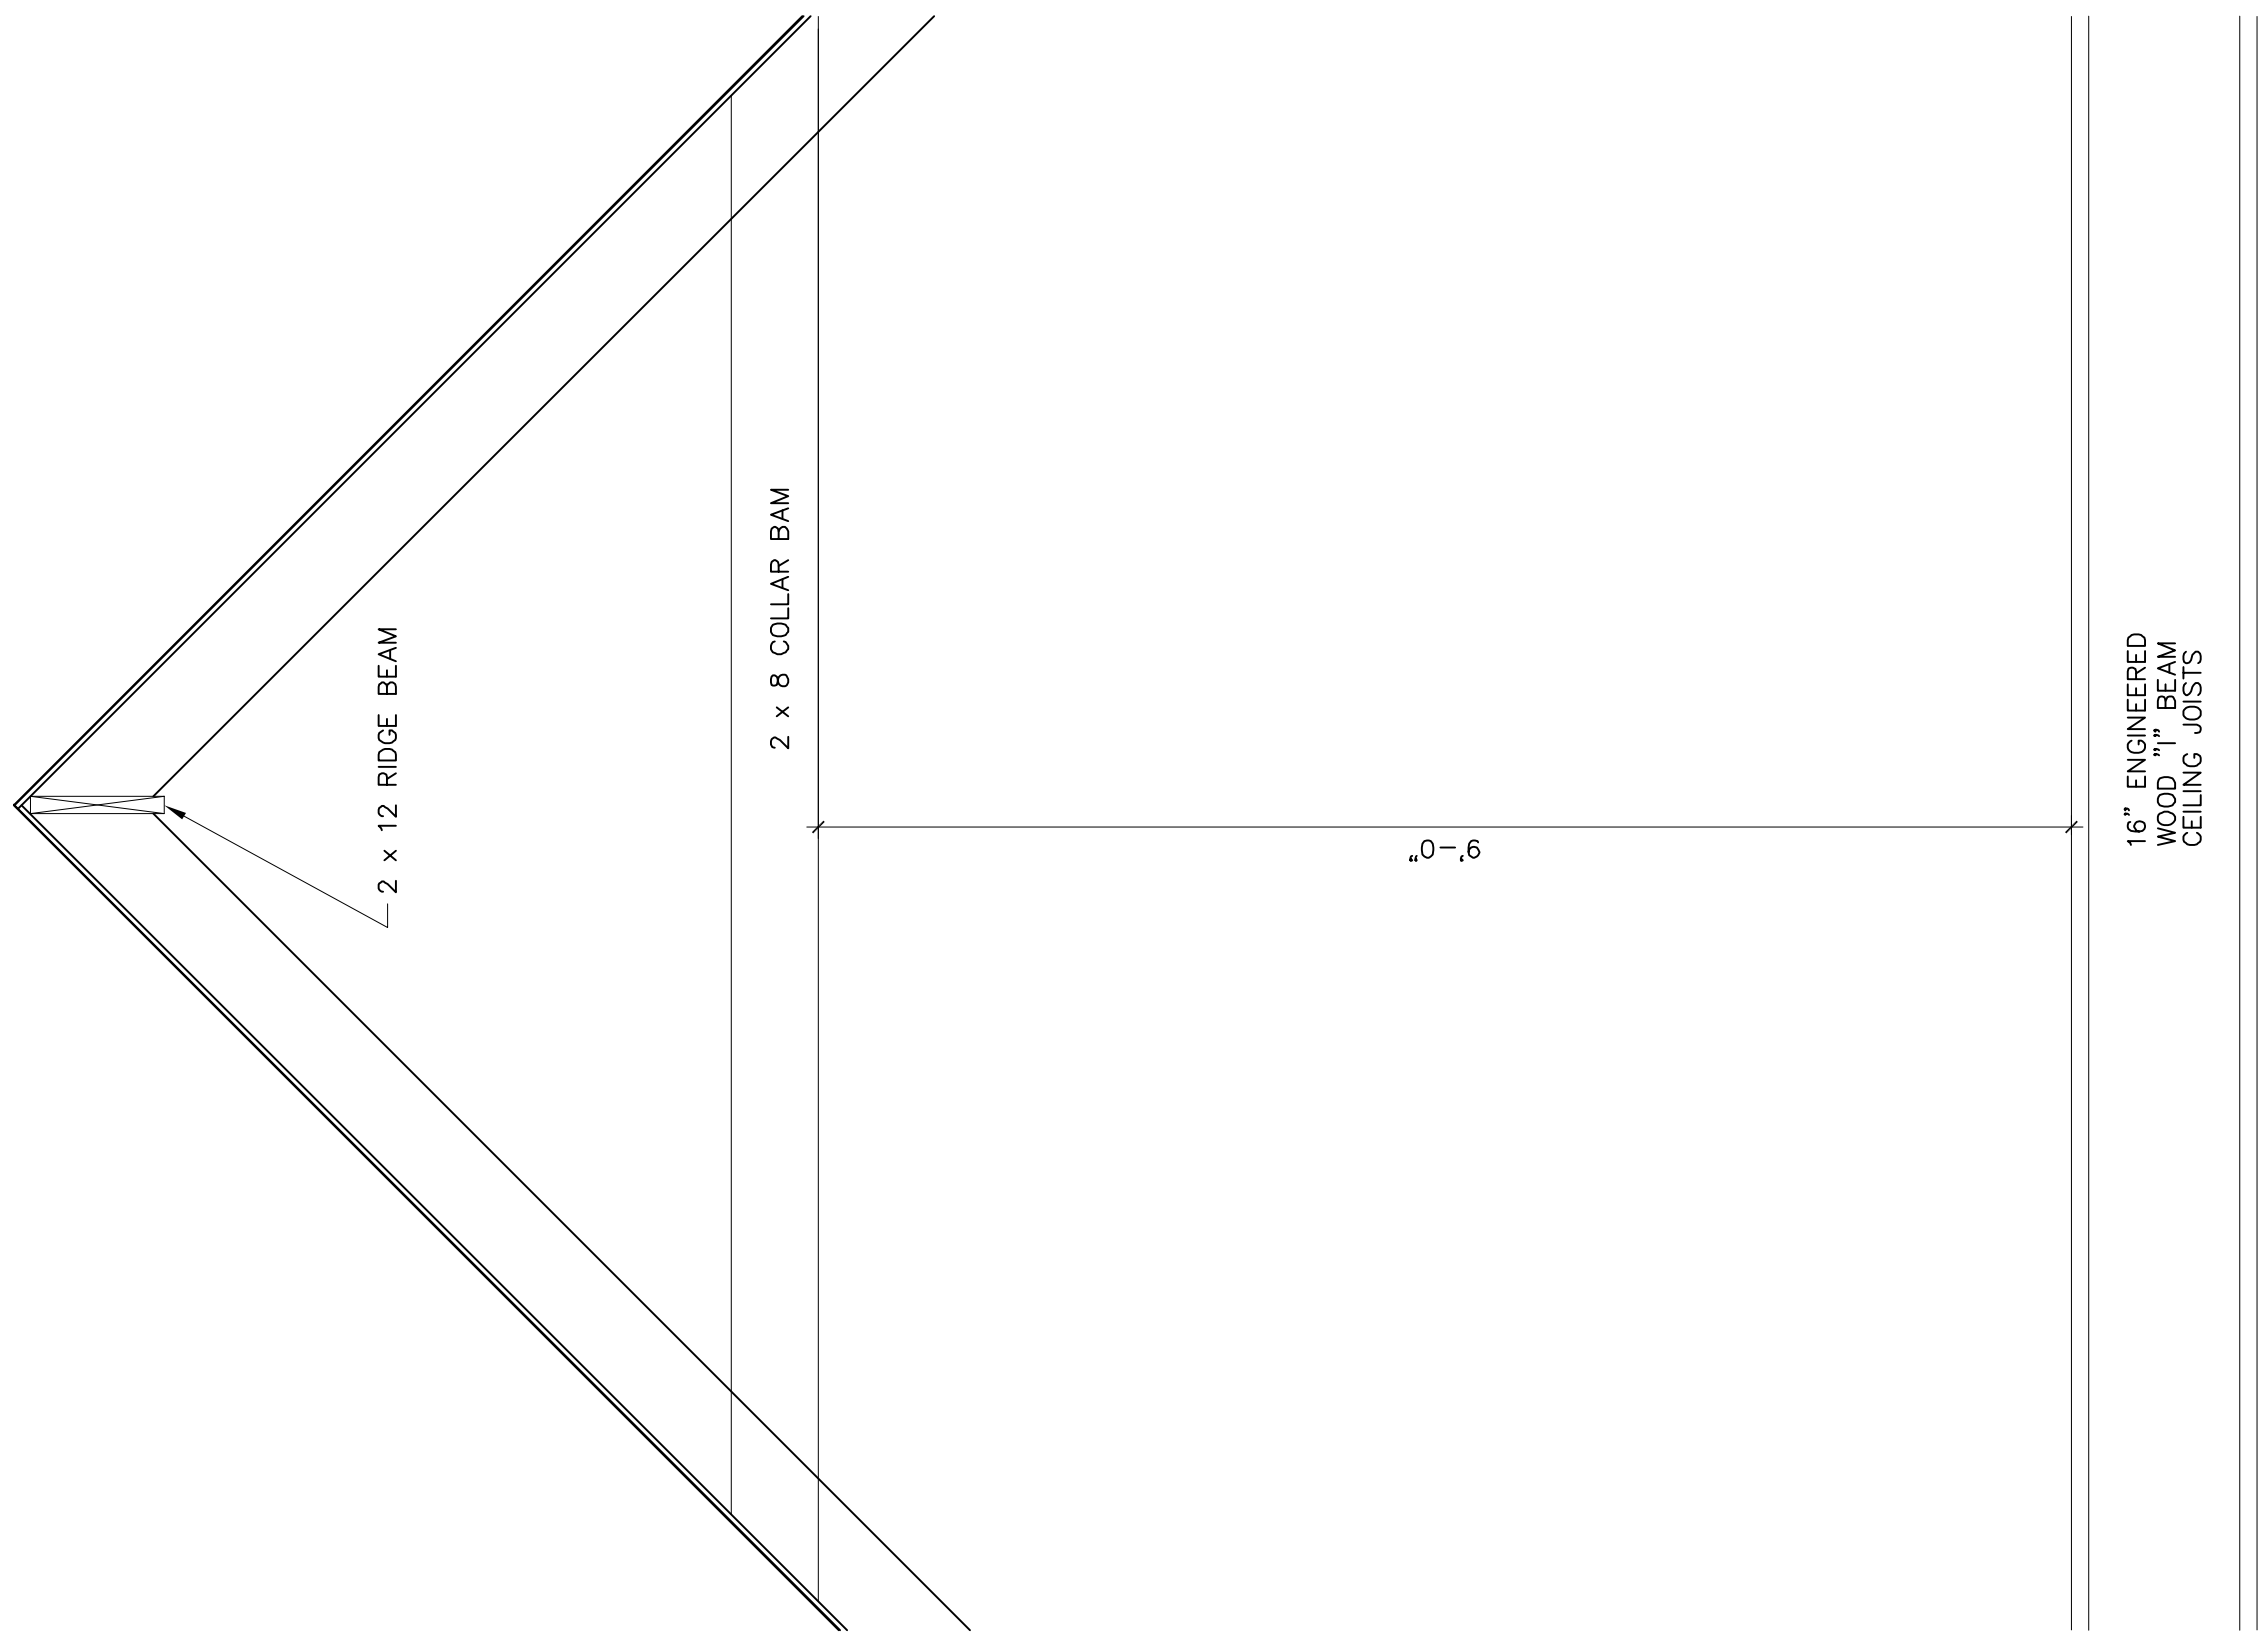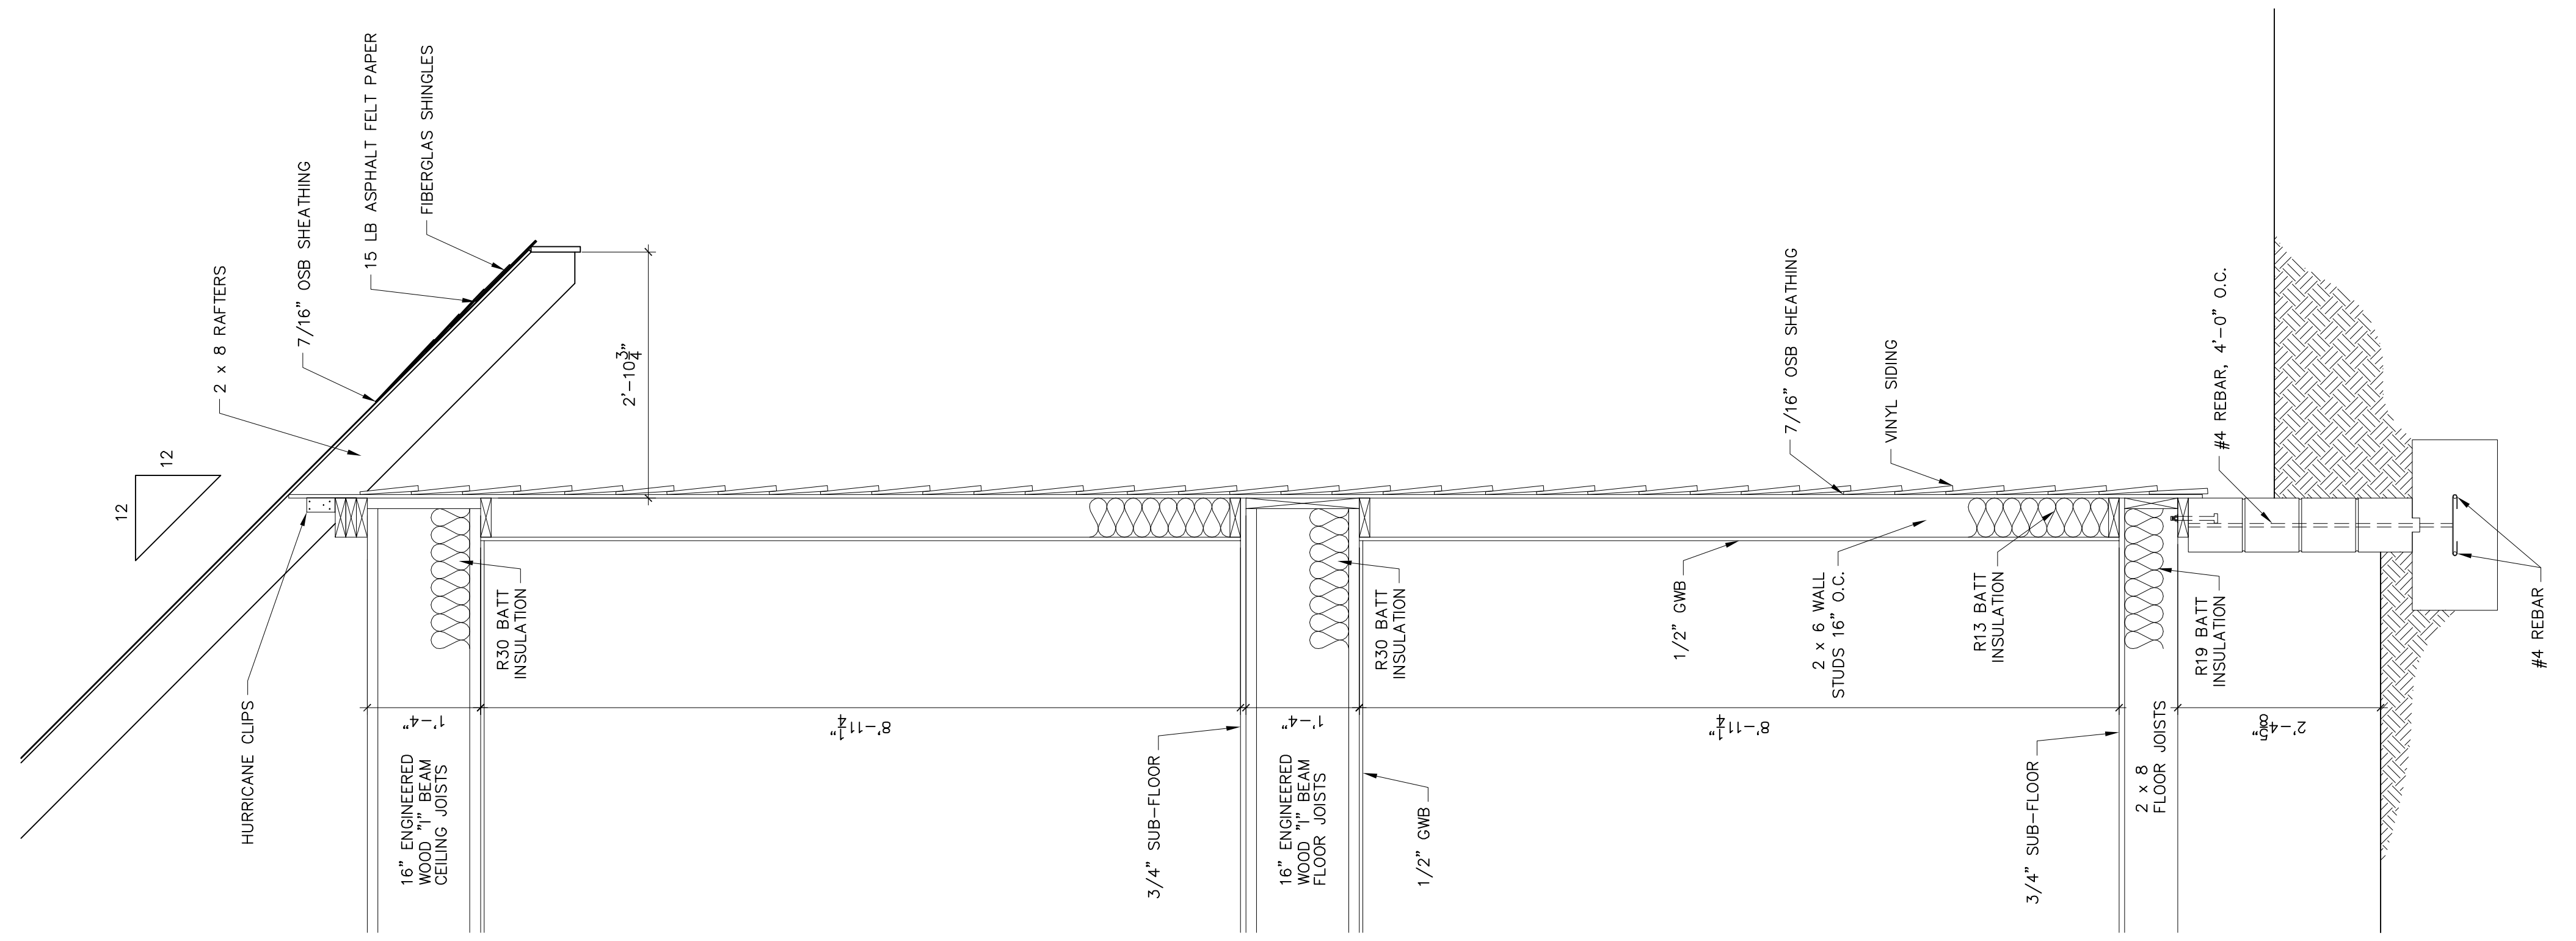


M VERTICAL SECTION  
 A-07 SCALE: 3/4" = 1'-0"  
 ARCH. REF.


CUSTOMER NAME: <b>CORPORATE OFFICE</b> COLUMBIA, SC	
 CONSTRUCTION CO.	DATE: 00/00/00
	REVISED:
DRAWING NAME: <b>VERTICAL SECTION</b>	DRAWING NO. <b>A-07</b>




N
A-08
**FIRST FLOOR FRAMING**  
 SCALE: 3/8" = 1'- 0"  
 ARCH. REF:

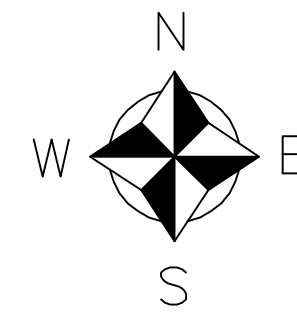


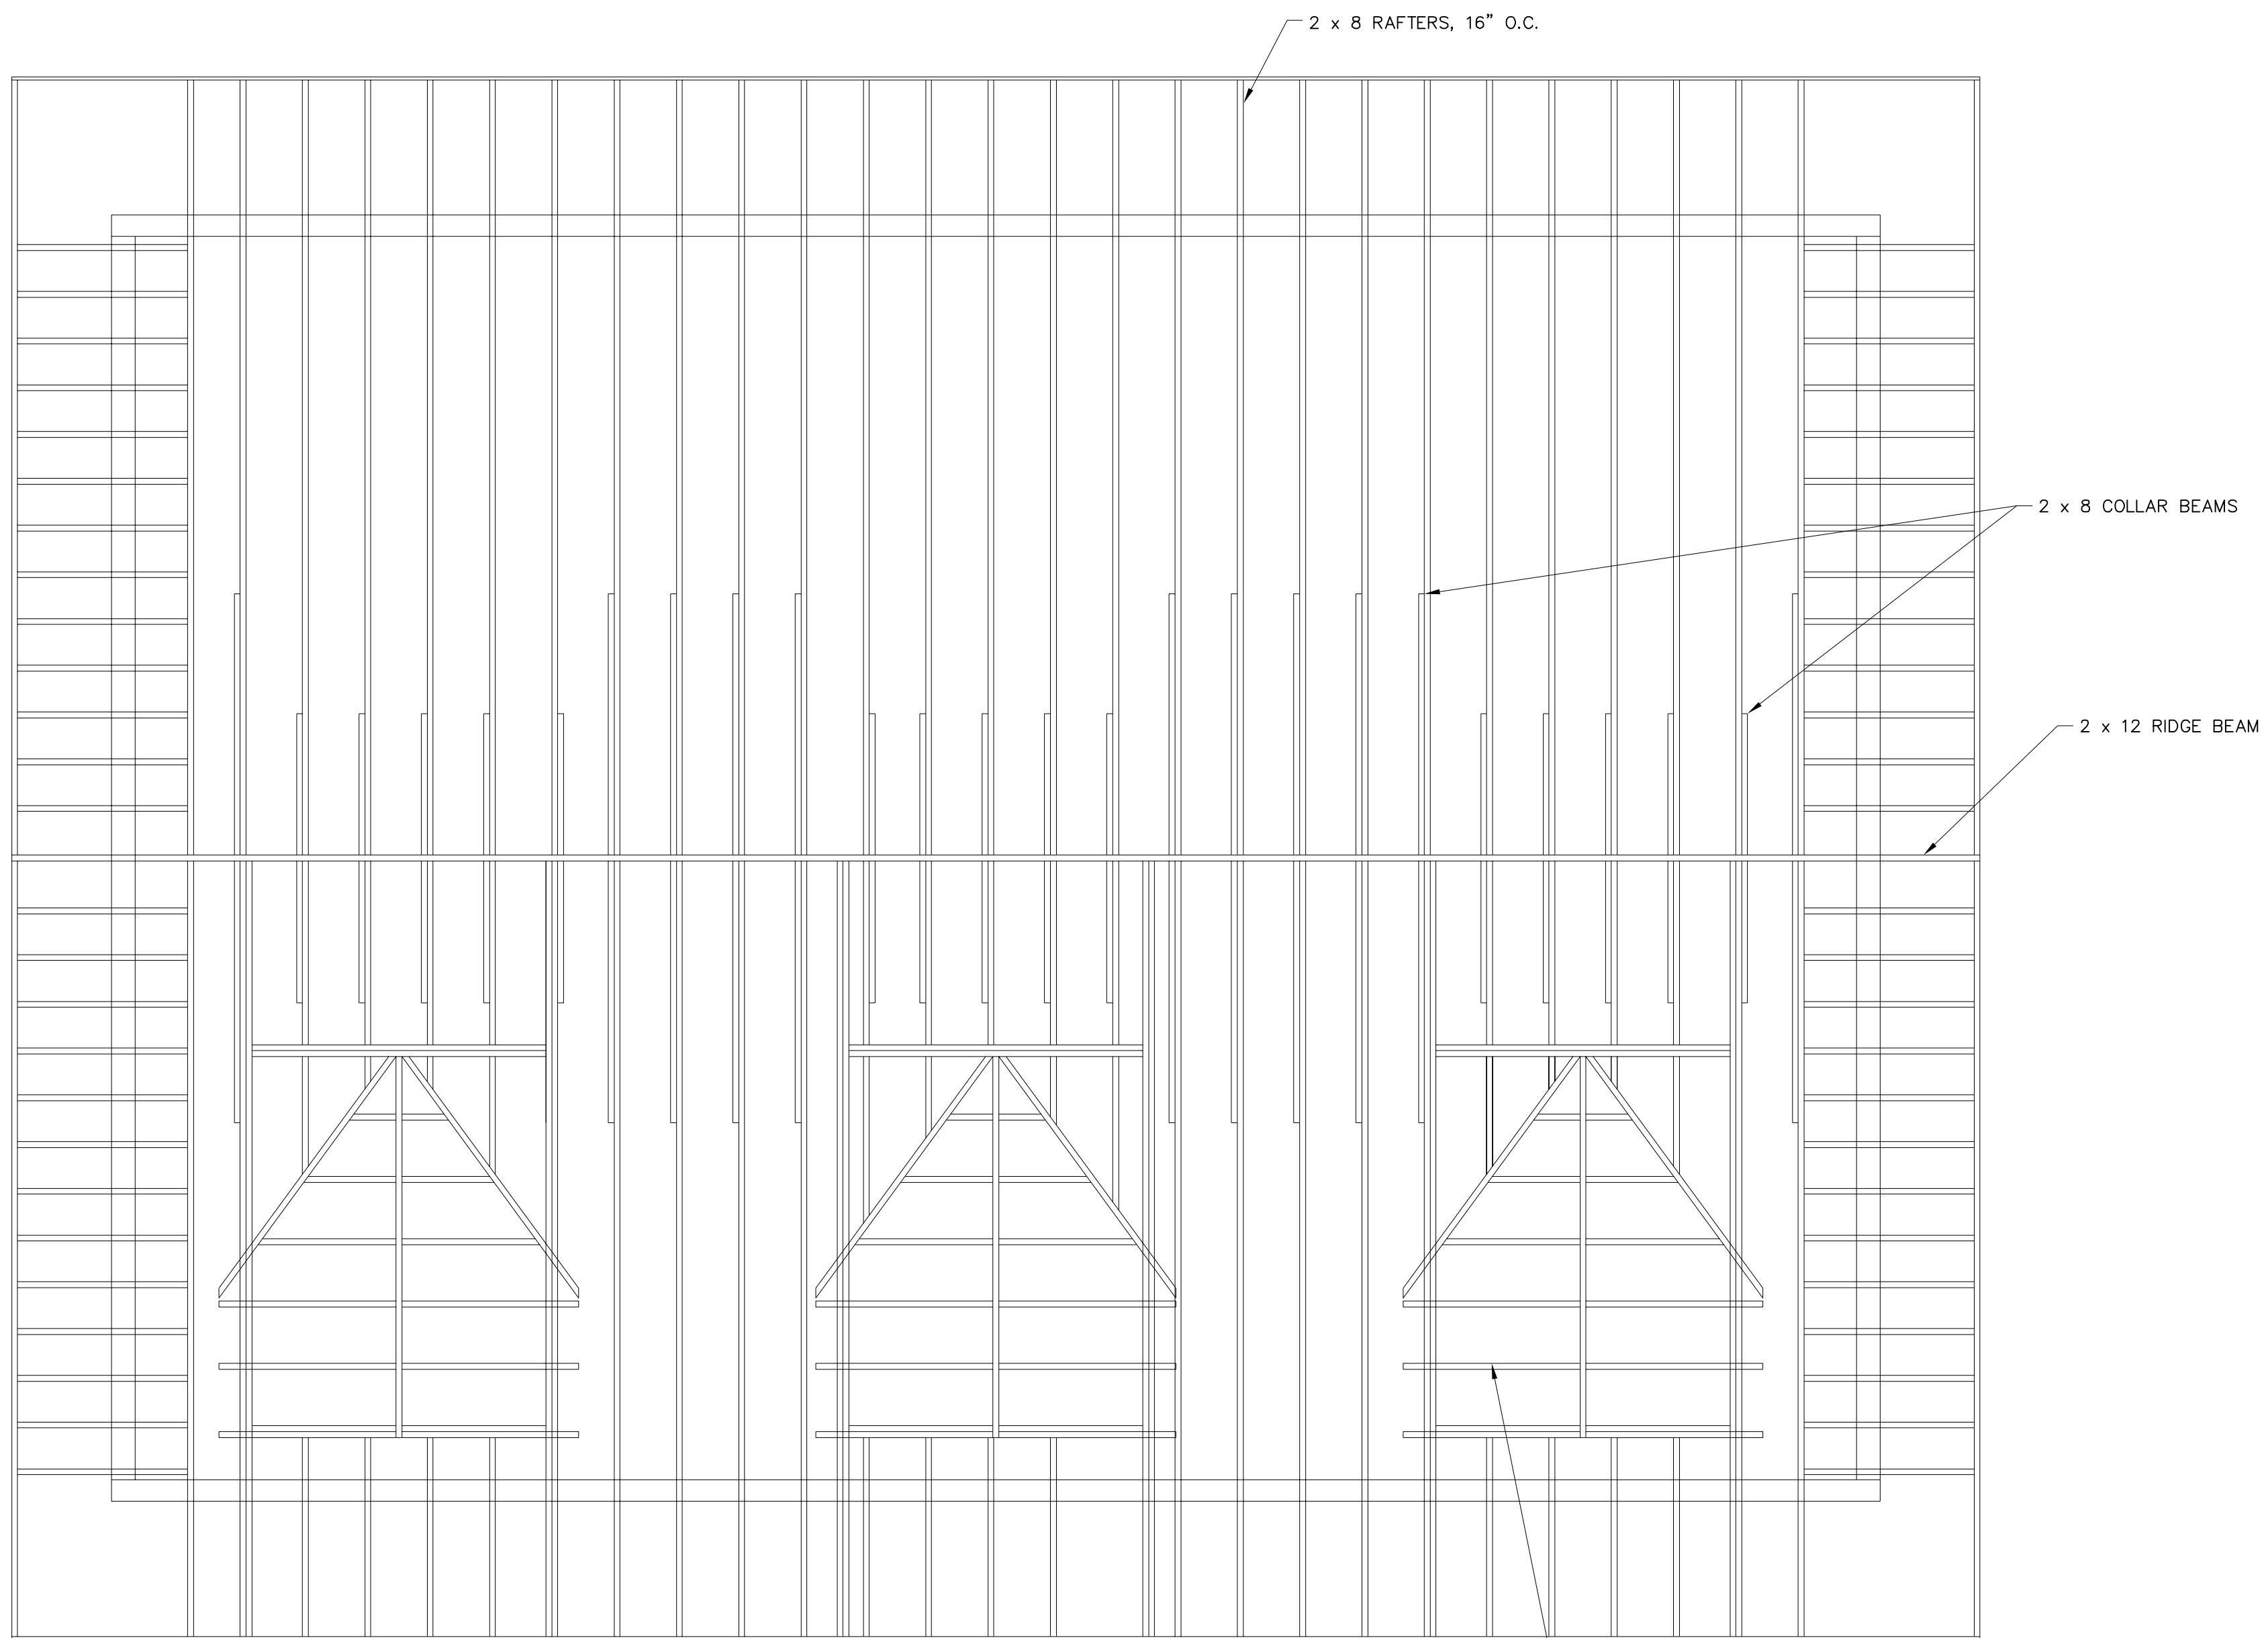
CUSTOMER NAME: <b>CORPORATE OFFICE</b> COLUMBIA, SC	
CONSTRUCTION CO.	DATE: 00/00/00 REVISED:
DRAWING NAME: <b>1st FLOOR FRAMING</b>	DRAWING NO. <b>A-08</b>

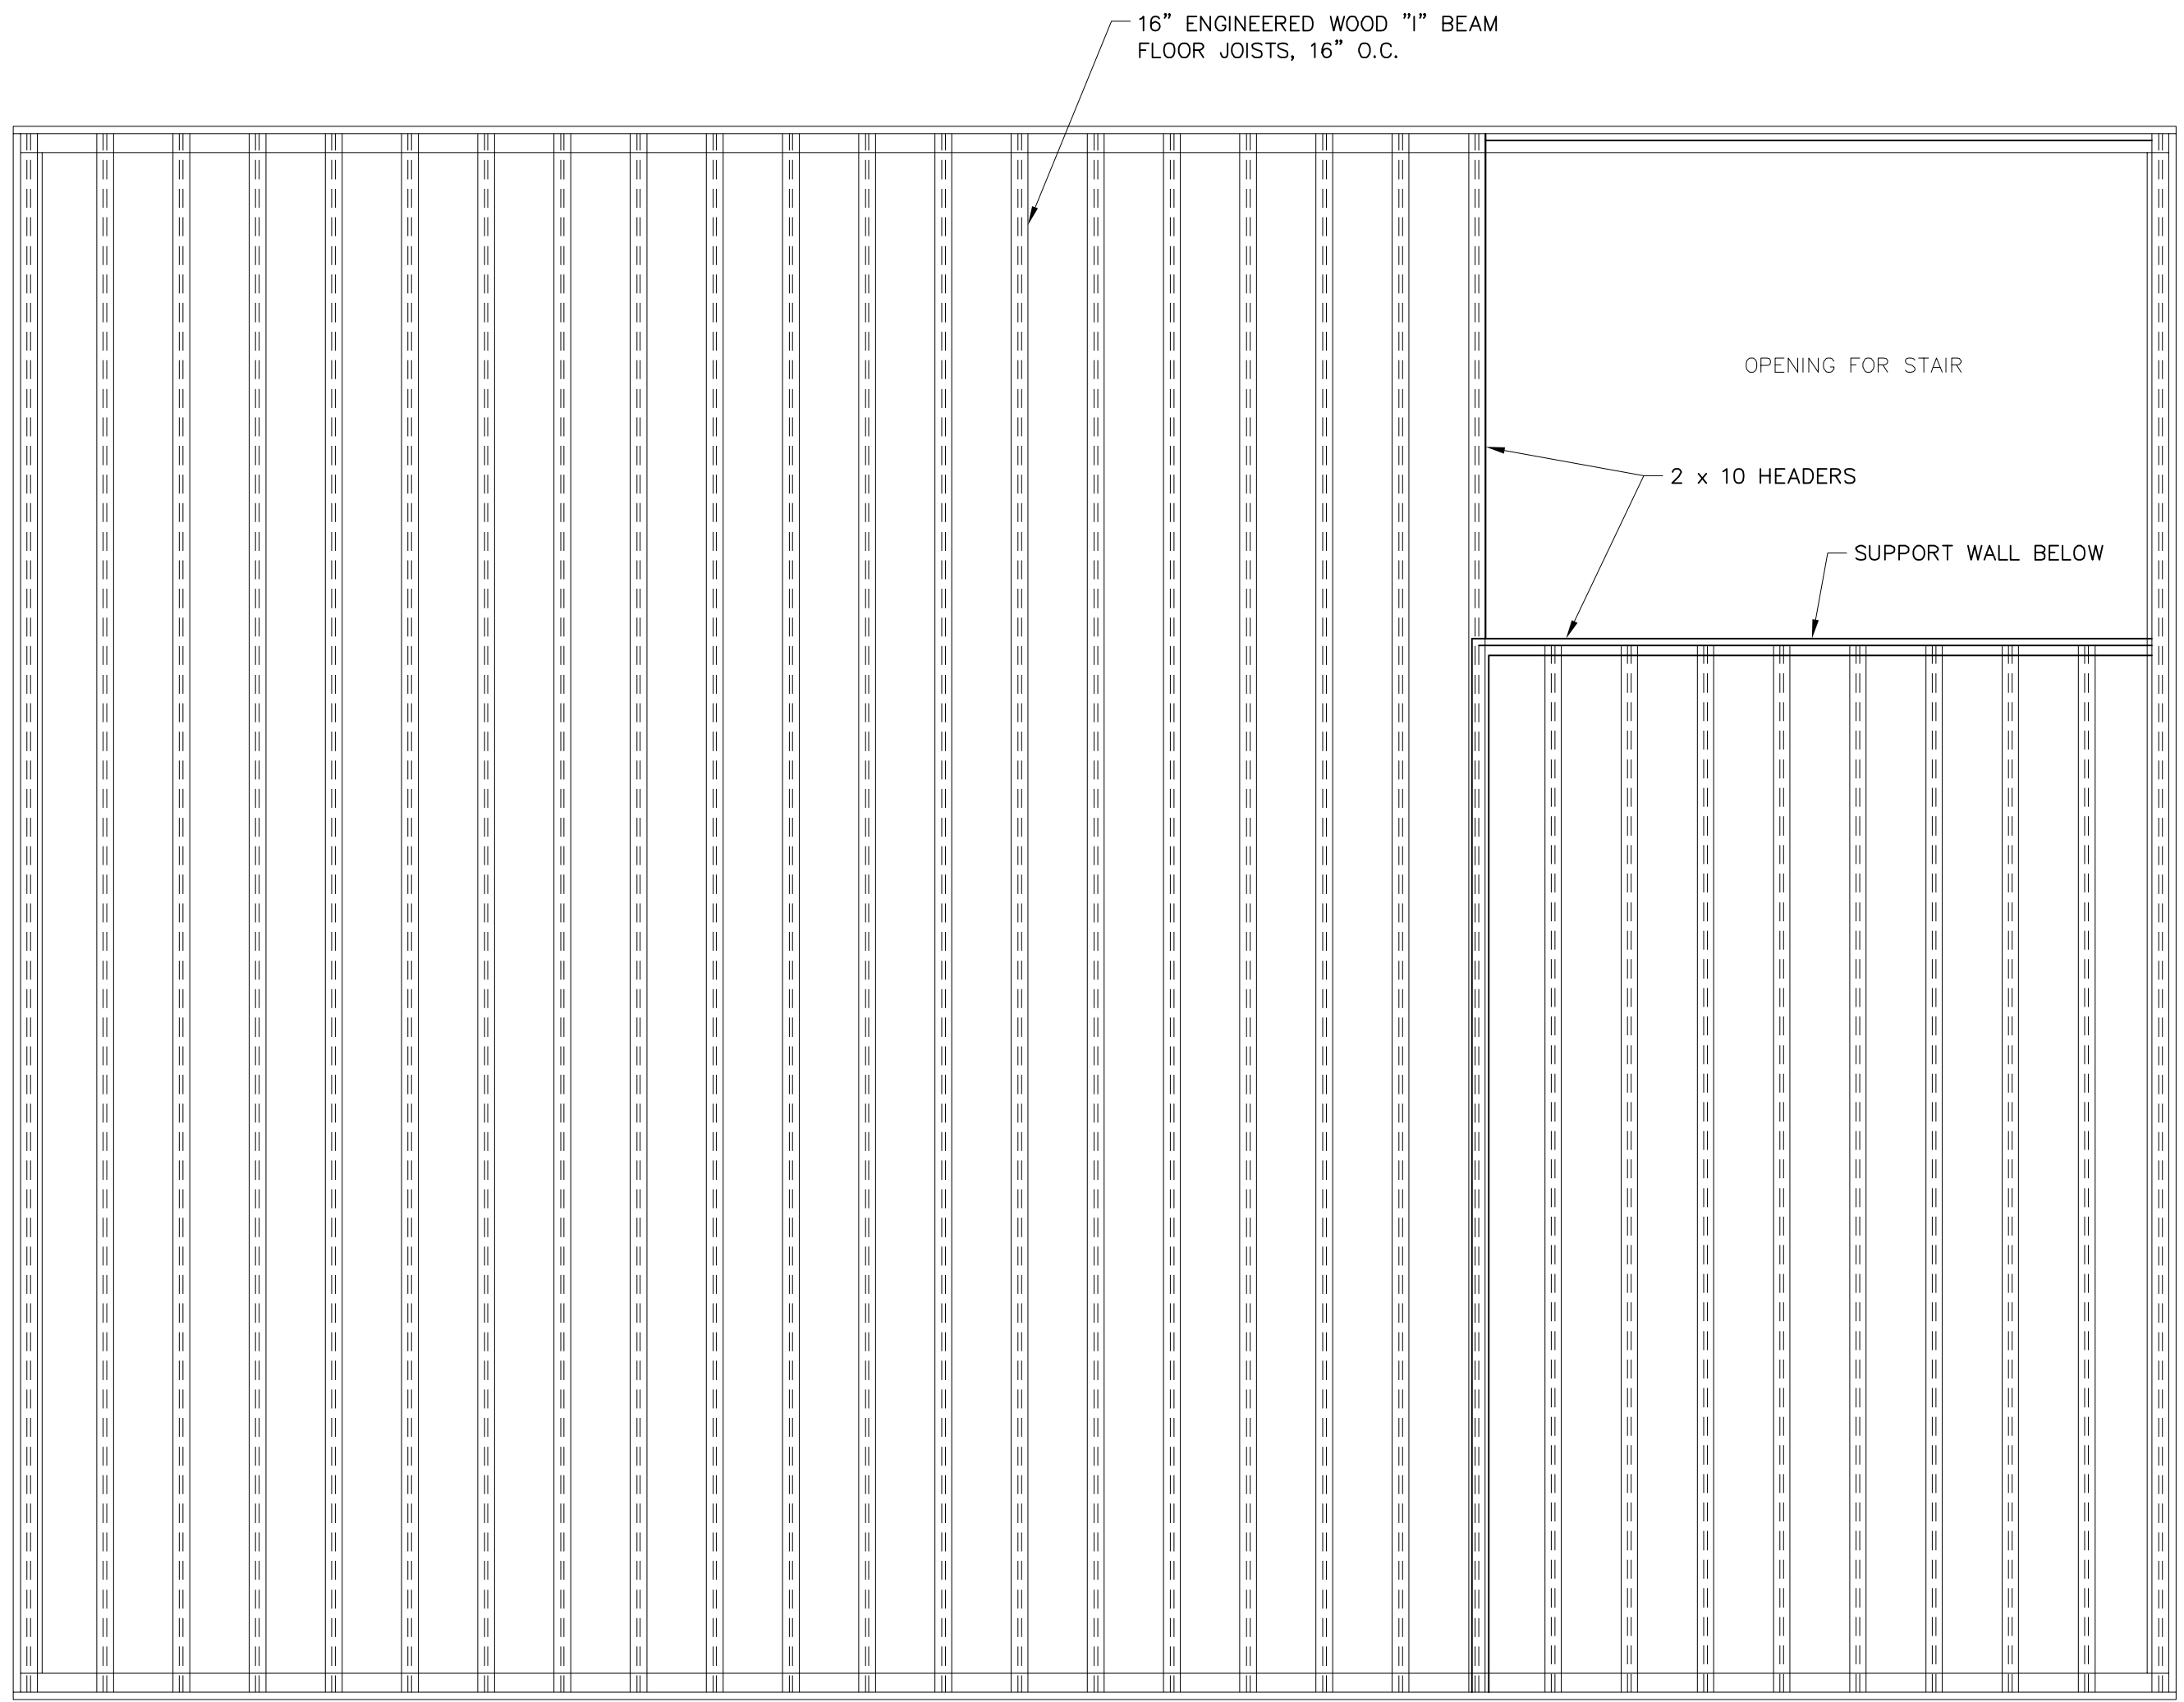

0 SECOND FLOOR FRAMING PLAN  
A-09 SCALE: 3/8" = 1'- 0"  
ARCH. REF:

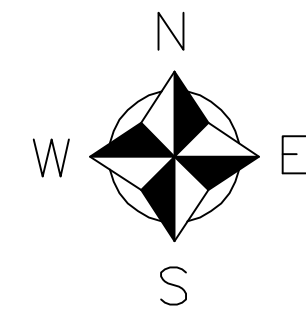


CUSTOMER NAME: <b>CORPORATE OFFICE</b> COLUMBIA, SC	
 CONSTRUCTION CO.	DATE: 00/00/00
	REVISED:
DRAWING NAME: <b>2nd FLOOR FRAMING</b>	DRAWING NO. <b>A-09</b>




P ROOF PLAN  
A-10 SCALE: 3/8" = 1'- 0"  
 ARCH. REF:


2 x 6 DORMER RAFTERS

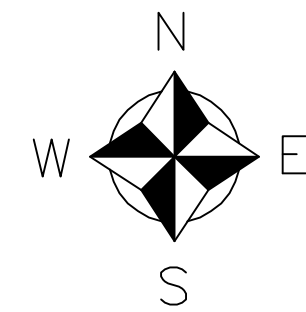


CUSTOMER NAME: <b>CORPORATE OFFICE</b> COLUMBIA, SC	
CONSTRUCTION CO.	DATE: 00/00/00 REVISED:
DRAWING NAME: <b>ROOF PLAN</b>	DRAWING NO. <b>A-10</b>

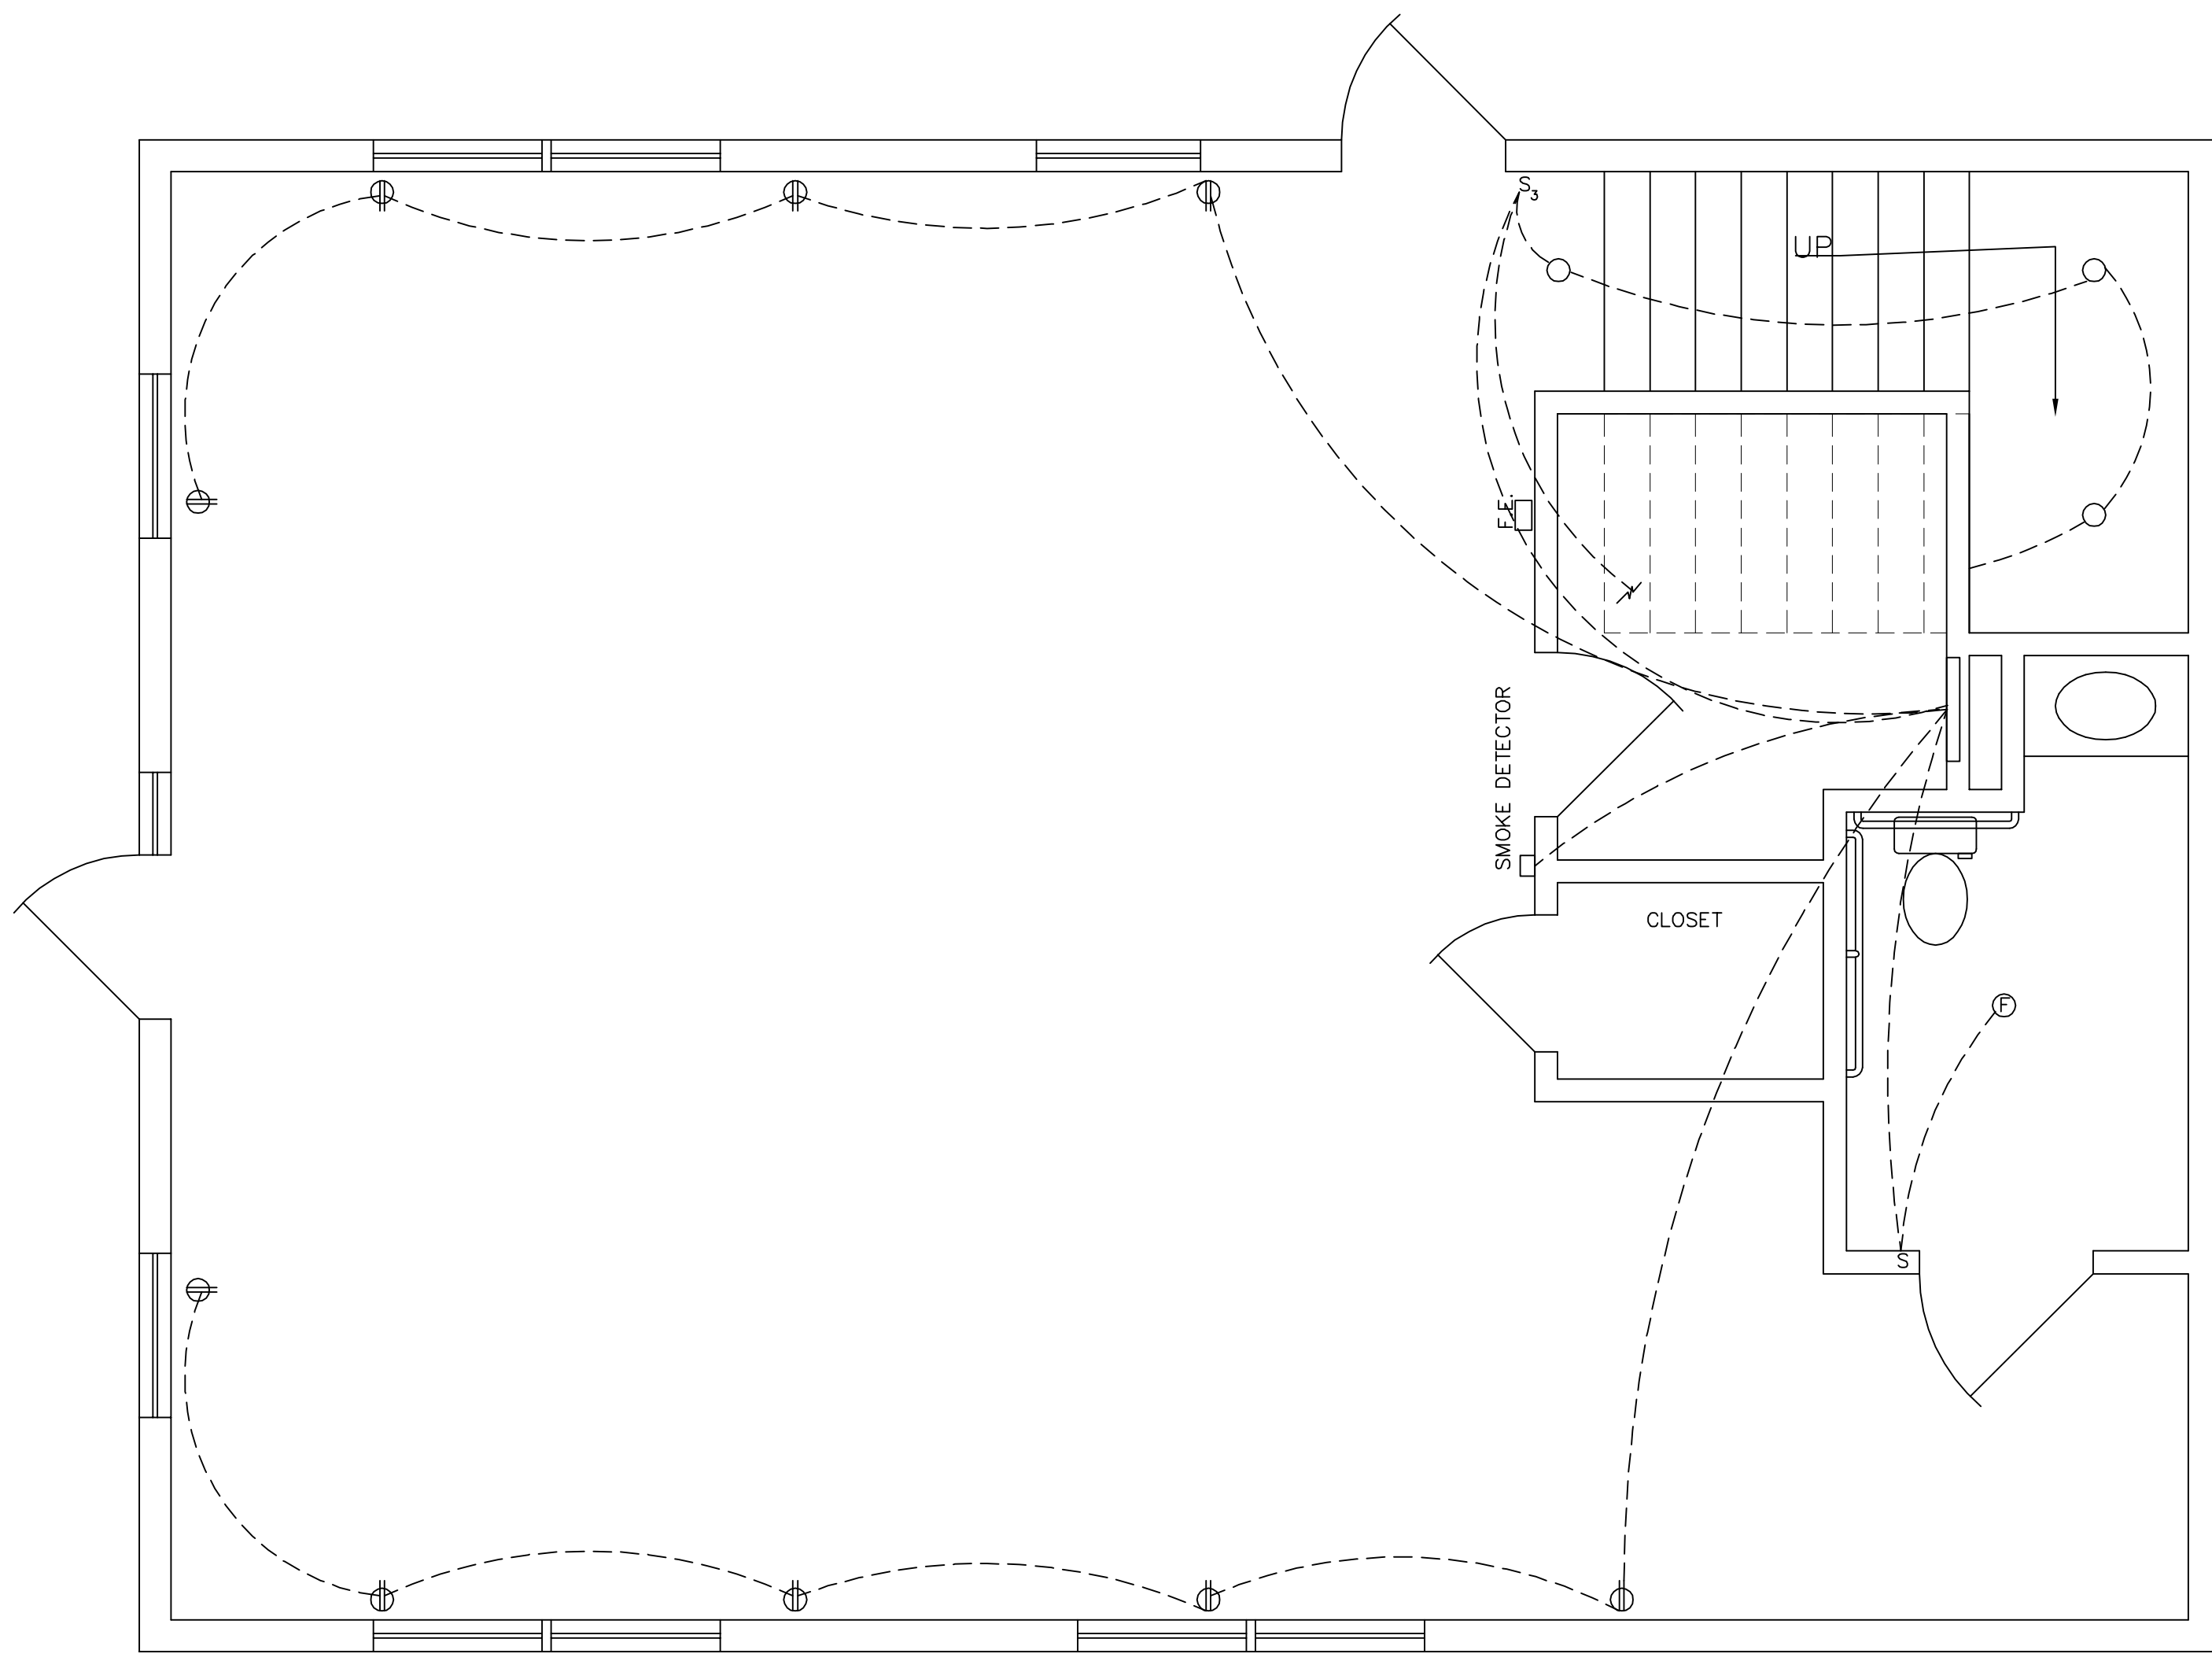


B FIRST FLOOR ELECTRIC PLAN  
E-01 SCALE: 3/8" = 1'-0"  
 ARCH. REF:

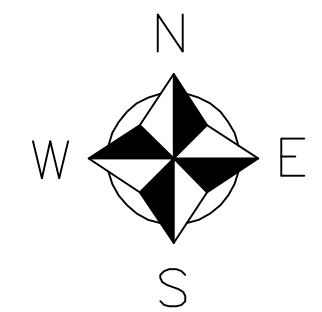


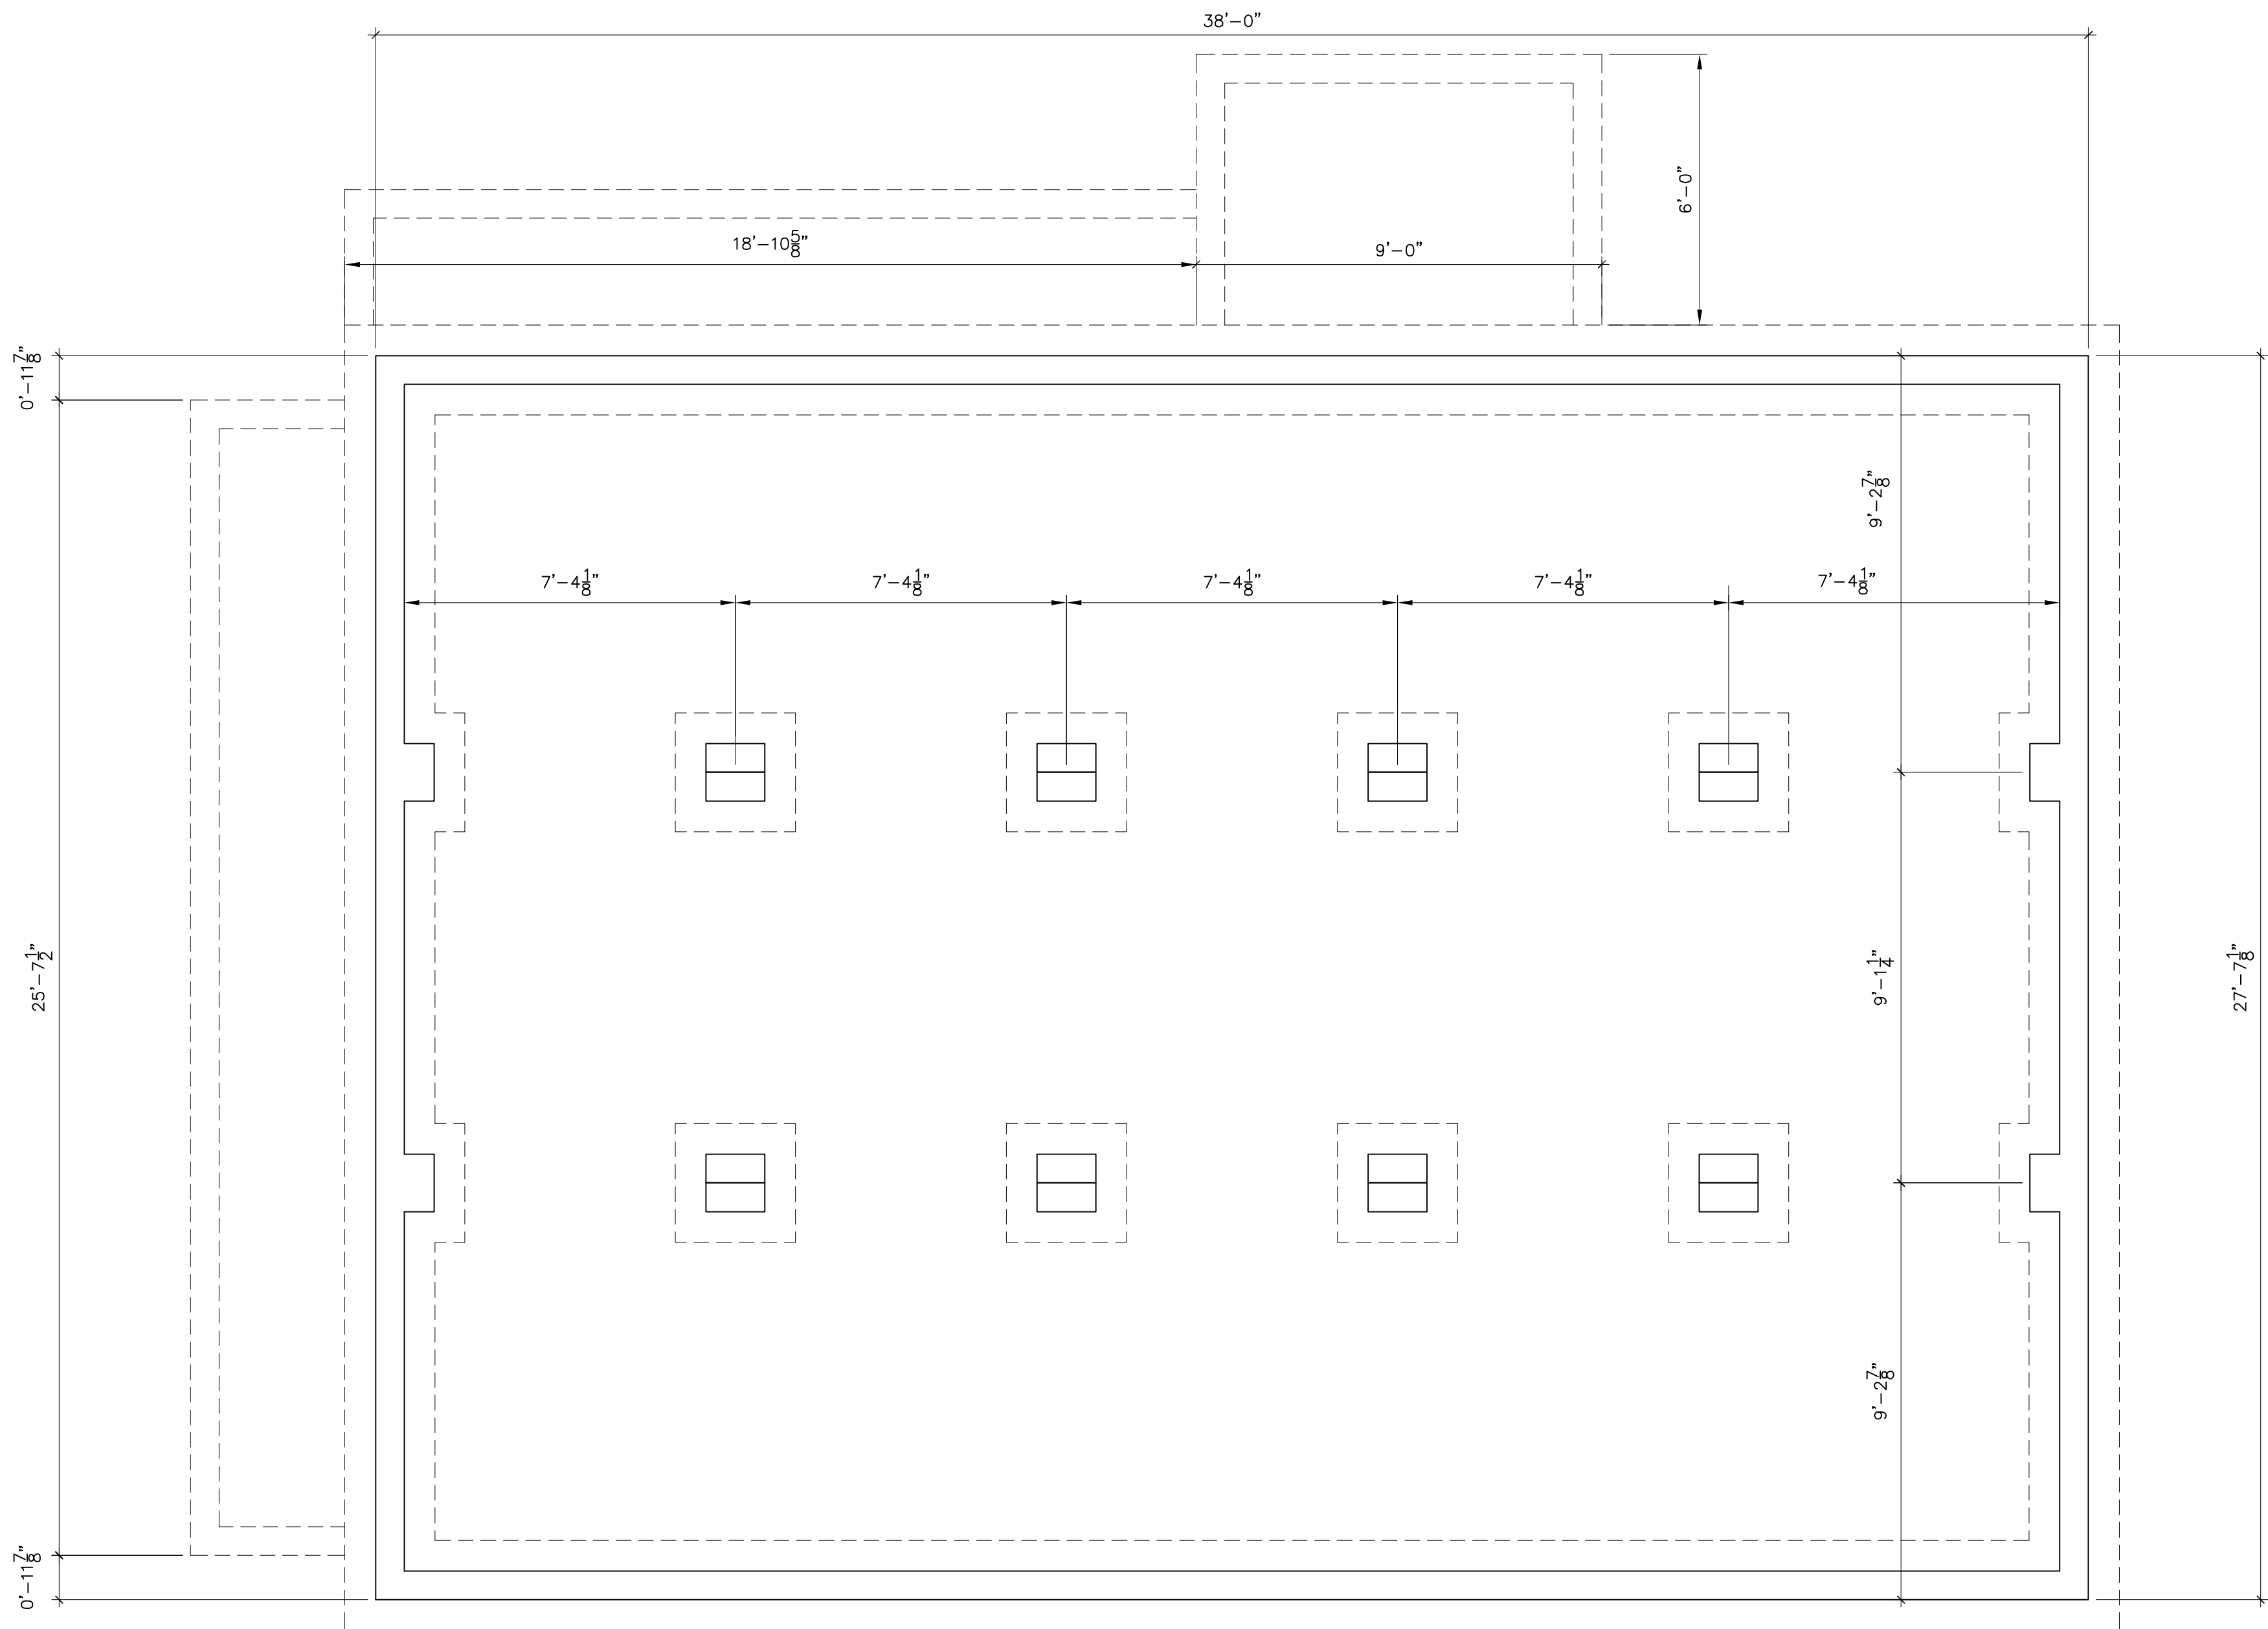
CUSTOMER NAME: <b>CORPORATE OFFICE</b> COLUMBIA, SC	
CONSTRUCTION CO.	DATE: 00/00/00 REVISED:
DRAWING NAME: <b>1st FL. ELEC. PLAN</b>	DRAWING NO. <b>E-01</b>

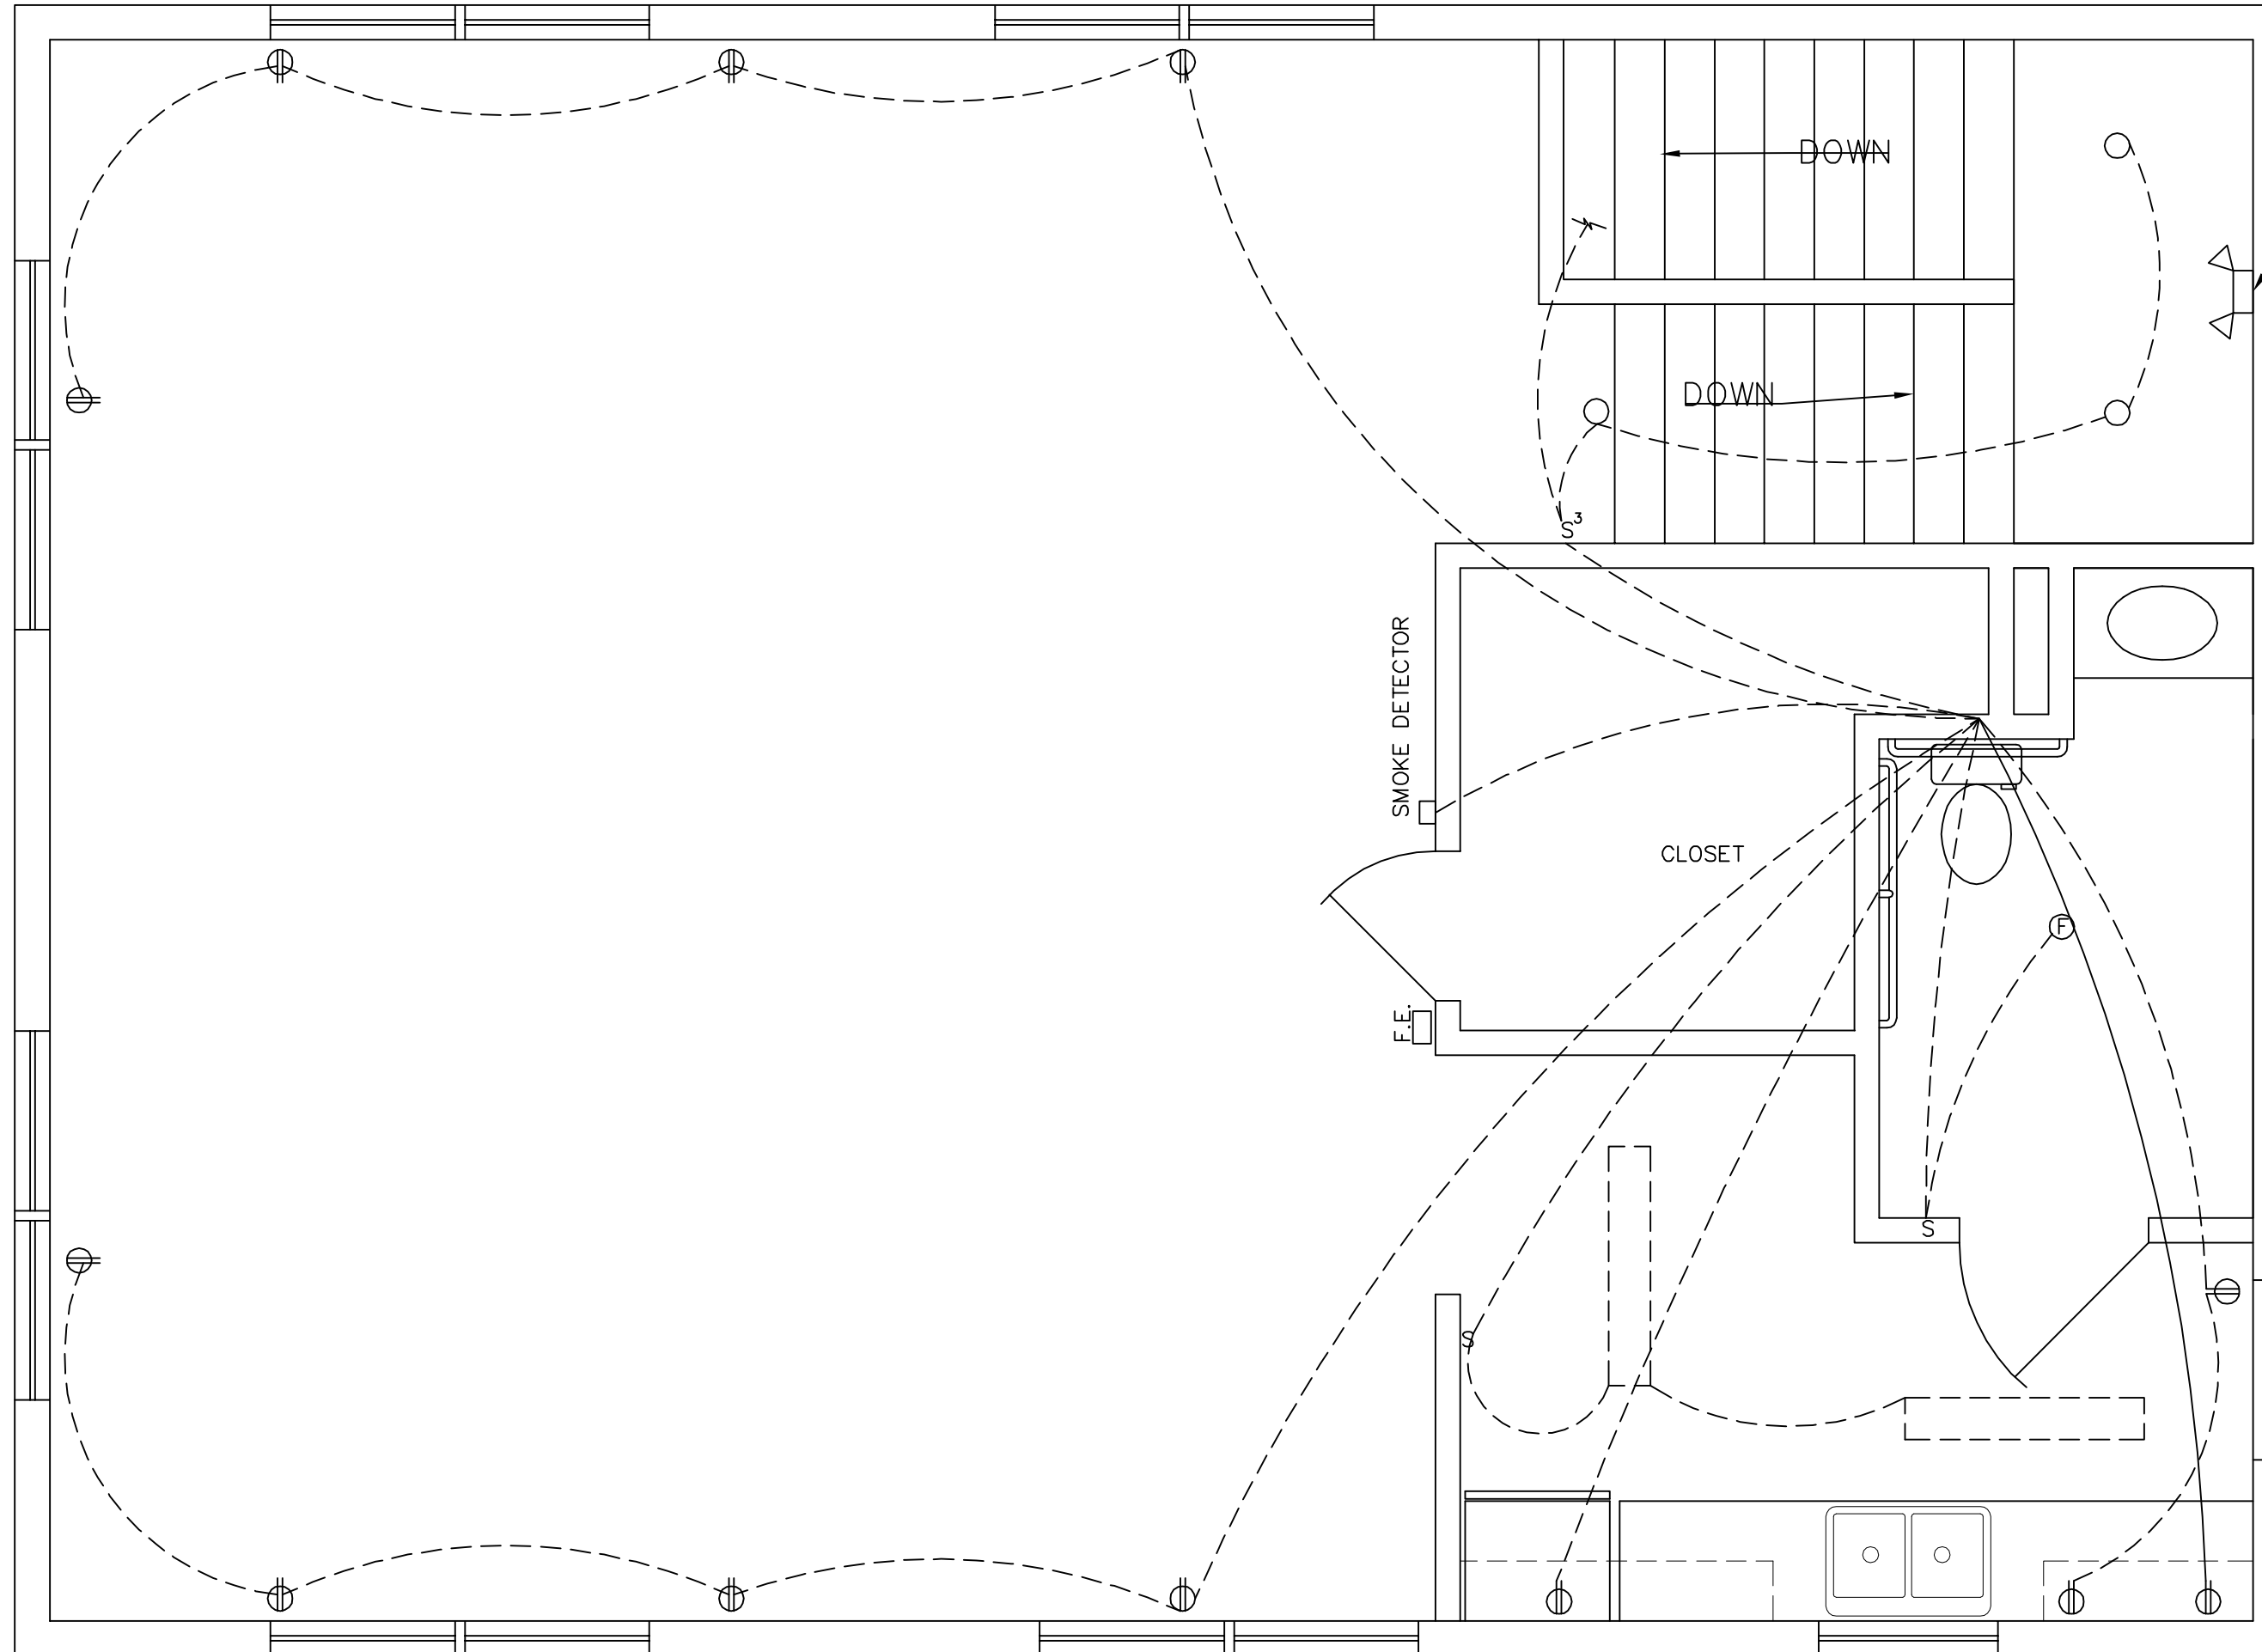


**D** SECOND FLOOR ELECTRIC PLAN  
 E-02 SCALE: 3/8" = 1'- 0"  
 ARCH. REF:

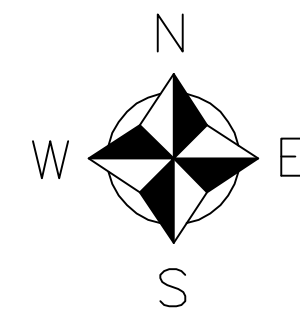


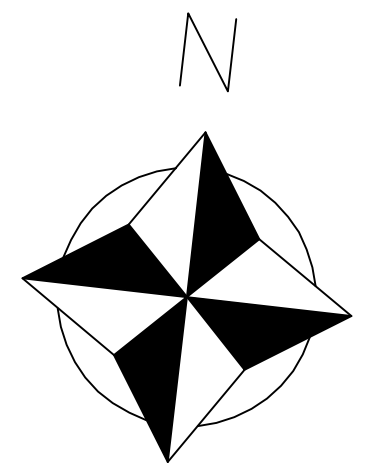
CUSTOMER NAME: <b>CORPORATE OFFICE</b> COLUMBIA, SC	
 CONSTRUCTION CO.	DATE: 00/00/00
	REVISED:
DRAWING NAME: <b>2nd FL. ELEC. PLAN</b>	DRAWING NO. <b>E-02</b>




**E** FOUNDATION PLAN  
 S-01 SCALE: 3/8" = 1'- 0"  
 ARCH. REF:

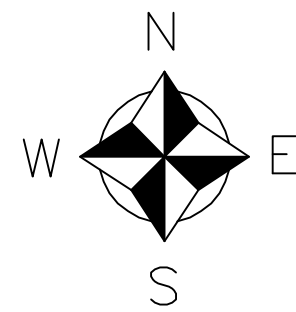

CUSTOMER NAME: <b>CORPORATE OFFICE</b> COLUMBIA, SC	
 CONSTRUCTION CO.	DATE: 00/00/00
	REVISED:
DRAWING NAME: <b>FOUNDATION PLAN</b>	DRAWING NO. <b>S-01</b>



10 - 2" RED MAPLE  
78 - SHRUBS (DWARF YAUPOM)

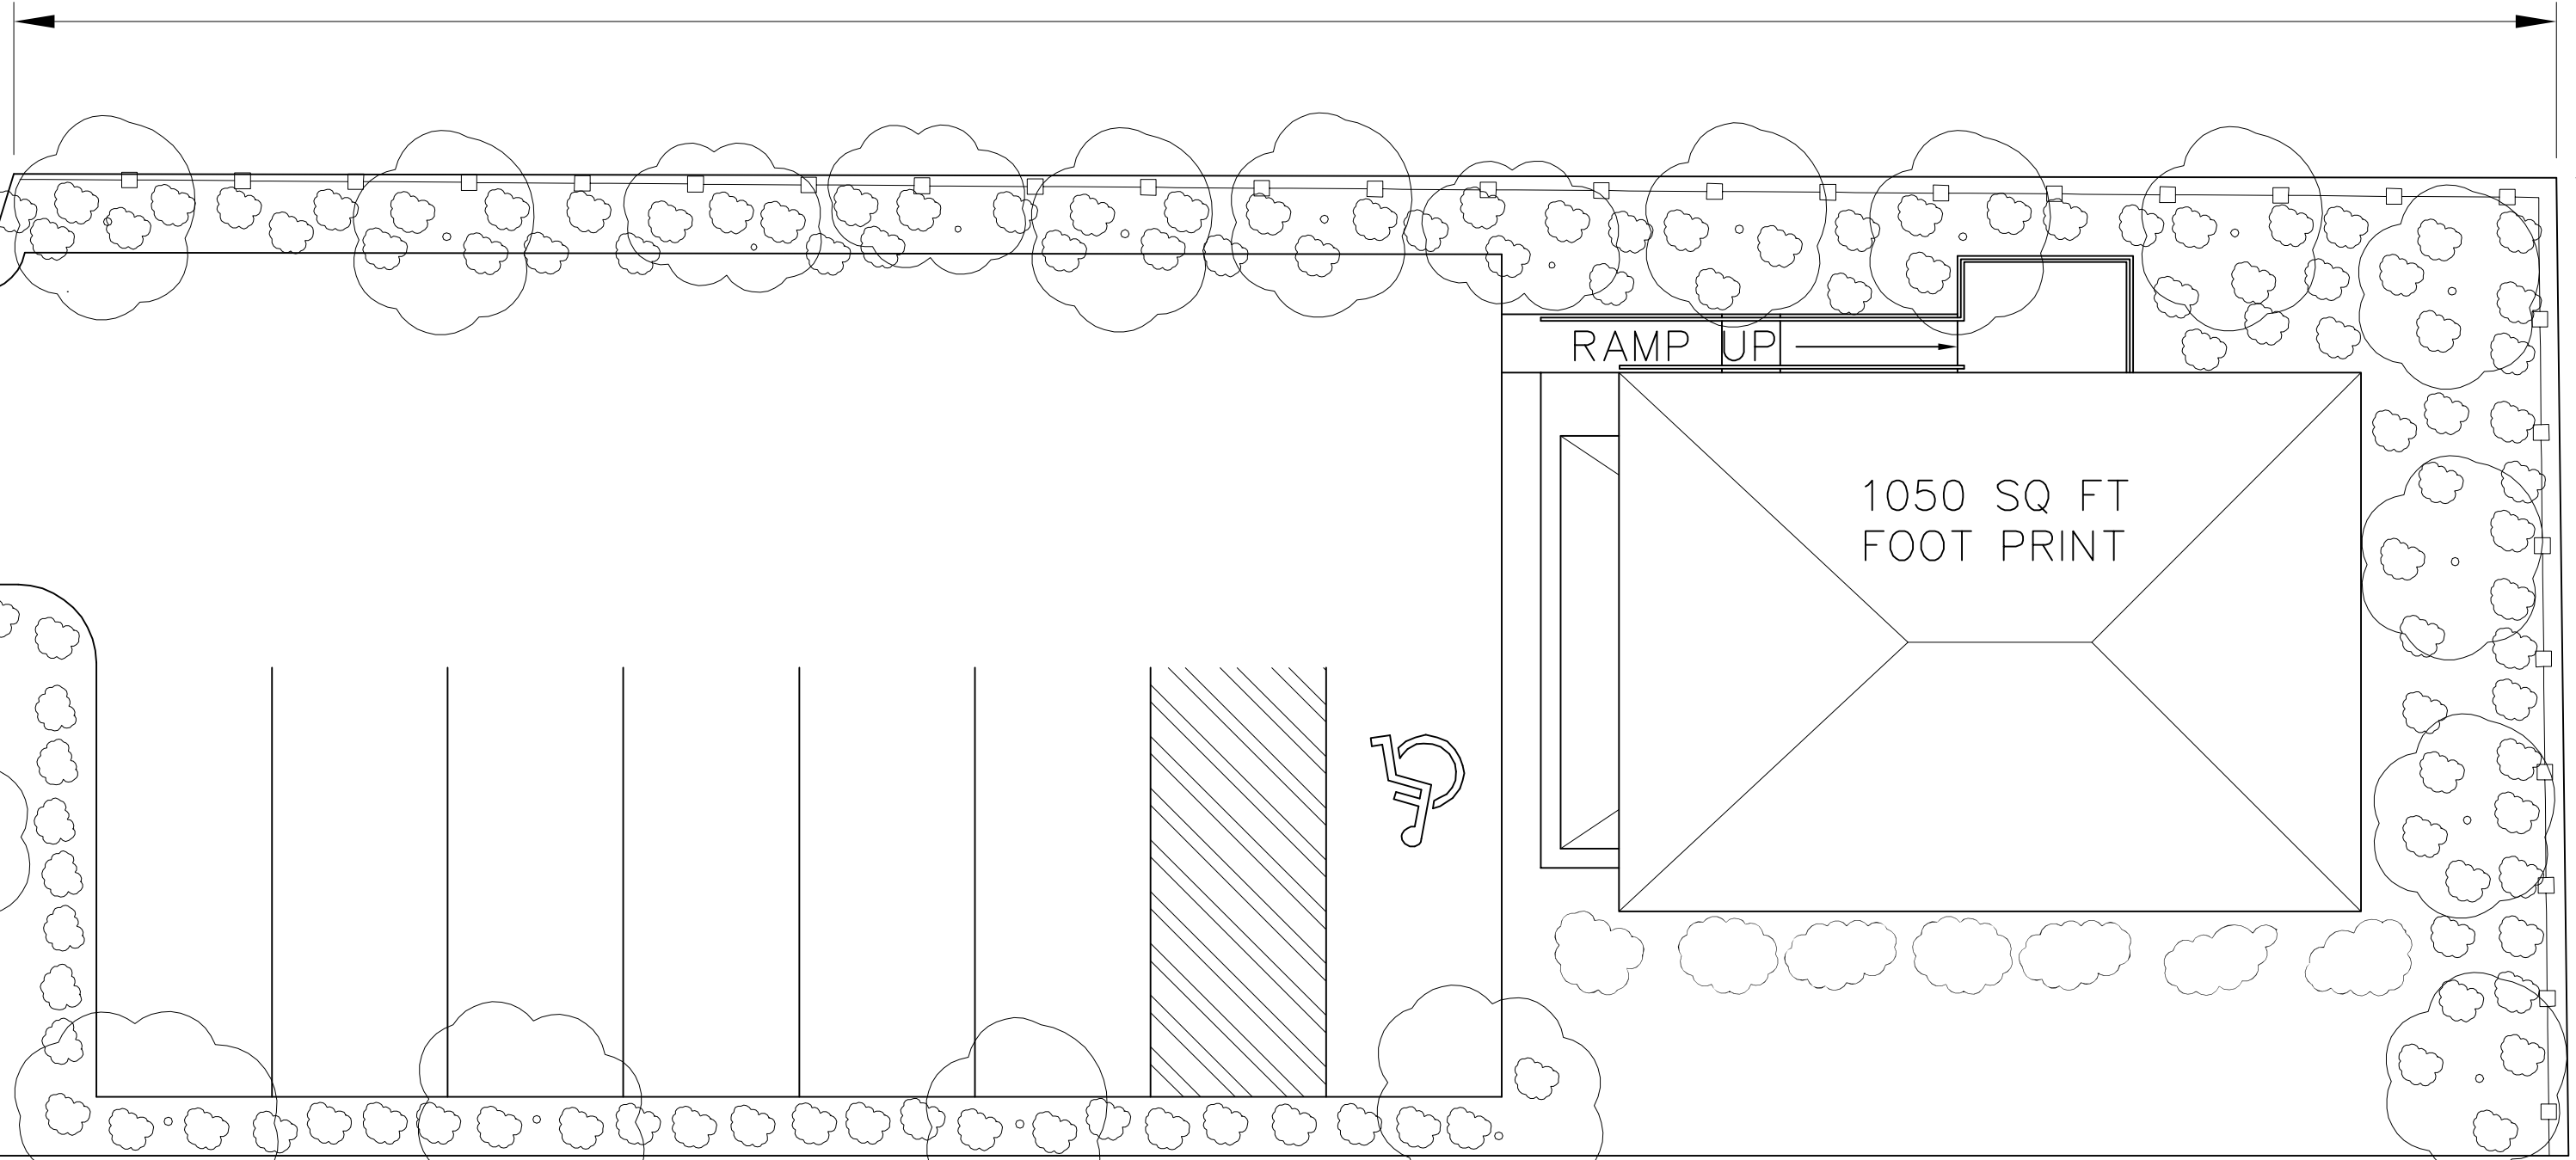

RAMP UP

1050 SQ FT  
FOOT PRINT



4 - 2" RED MAPLE  
30 - SHRUBS (DWARF YAUPOM)

6 - 2" RED MAPLE  
28 DWARF BURFORD (2'-0" INSTALL HEIGHT)  
SCREENING FOR PARKING SPACES

WEST AVENUE

MARSHAL STREET

CUSTOMER NAME: <b>CORPORATE OFFICE</b>	
CONSTRUCTION CO.	DATE: 00/00/00
	REVISED:
DRAWING NAME: <b>LANDSCAPE PLAN</b>	DRAWING NO. <b>A-11</b>

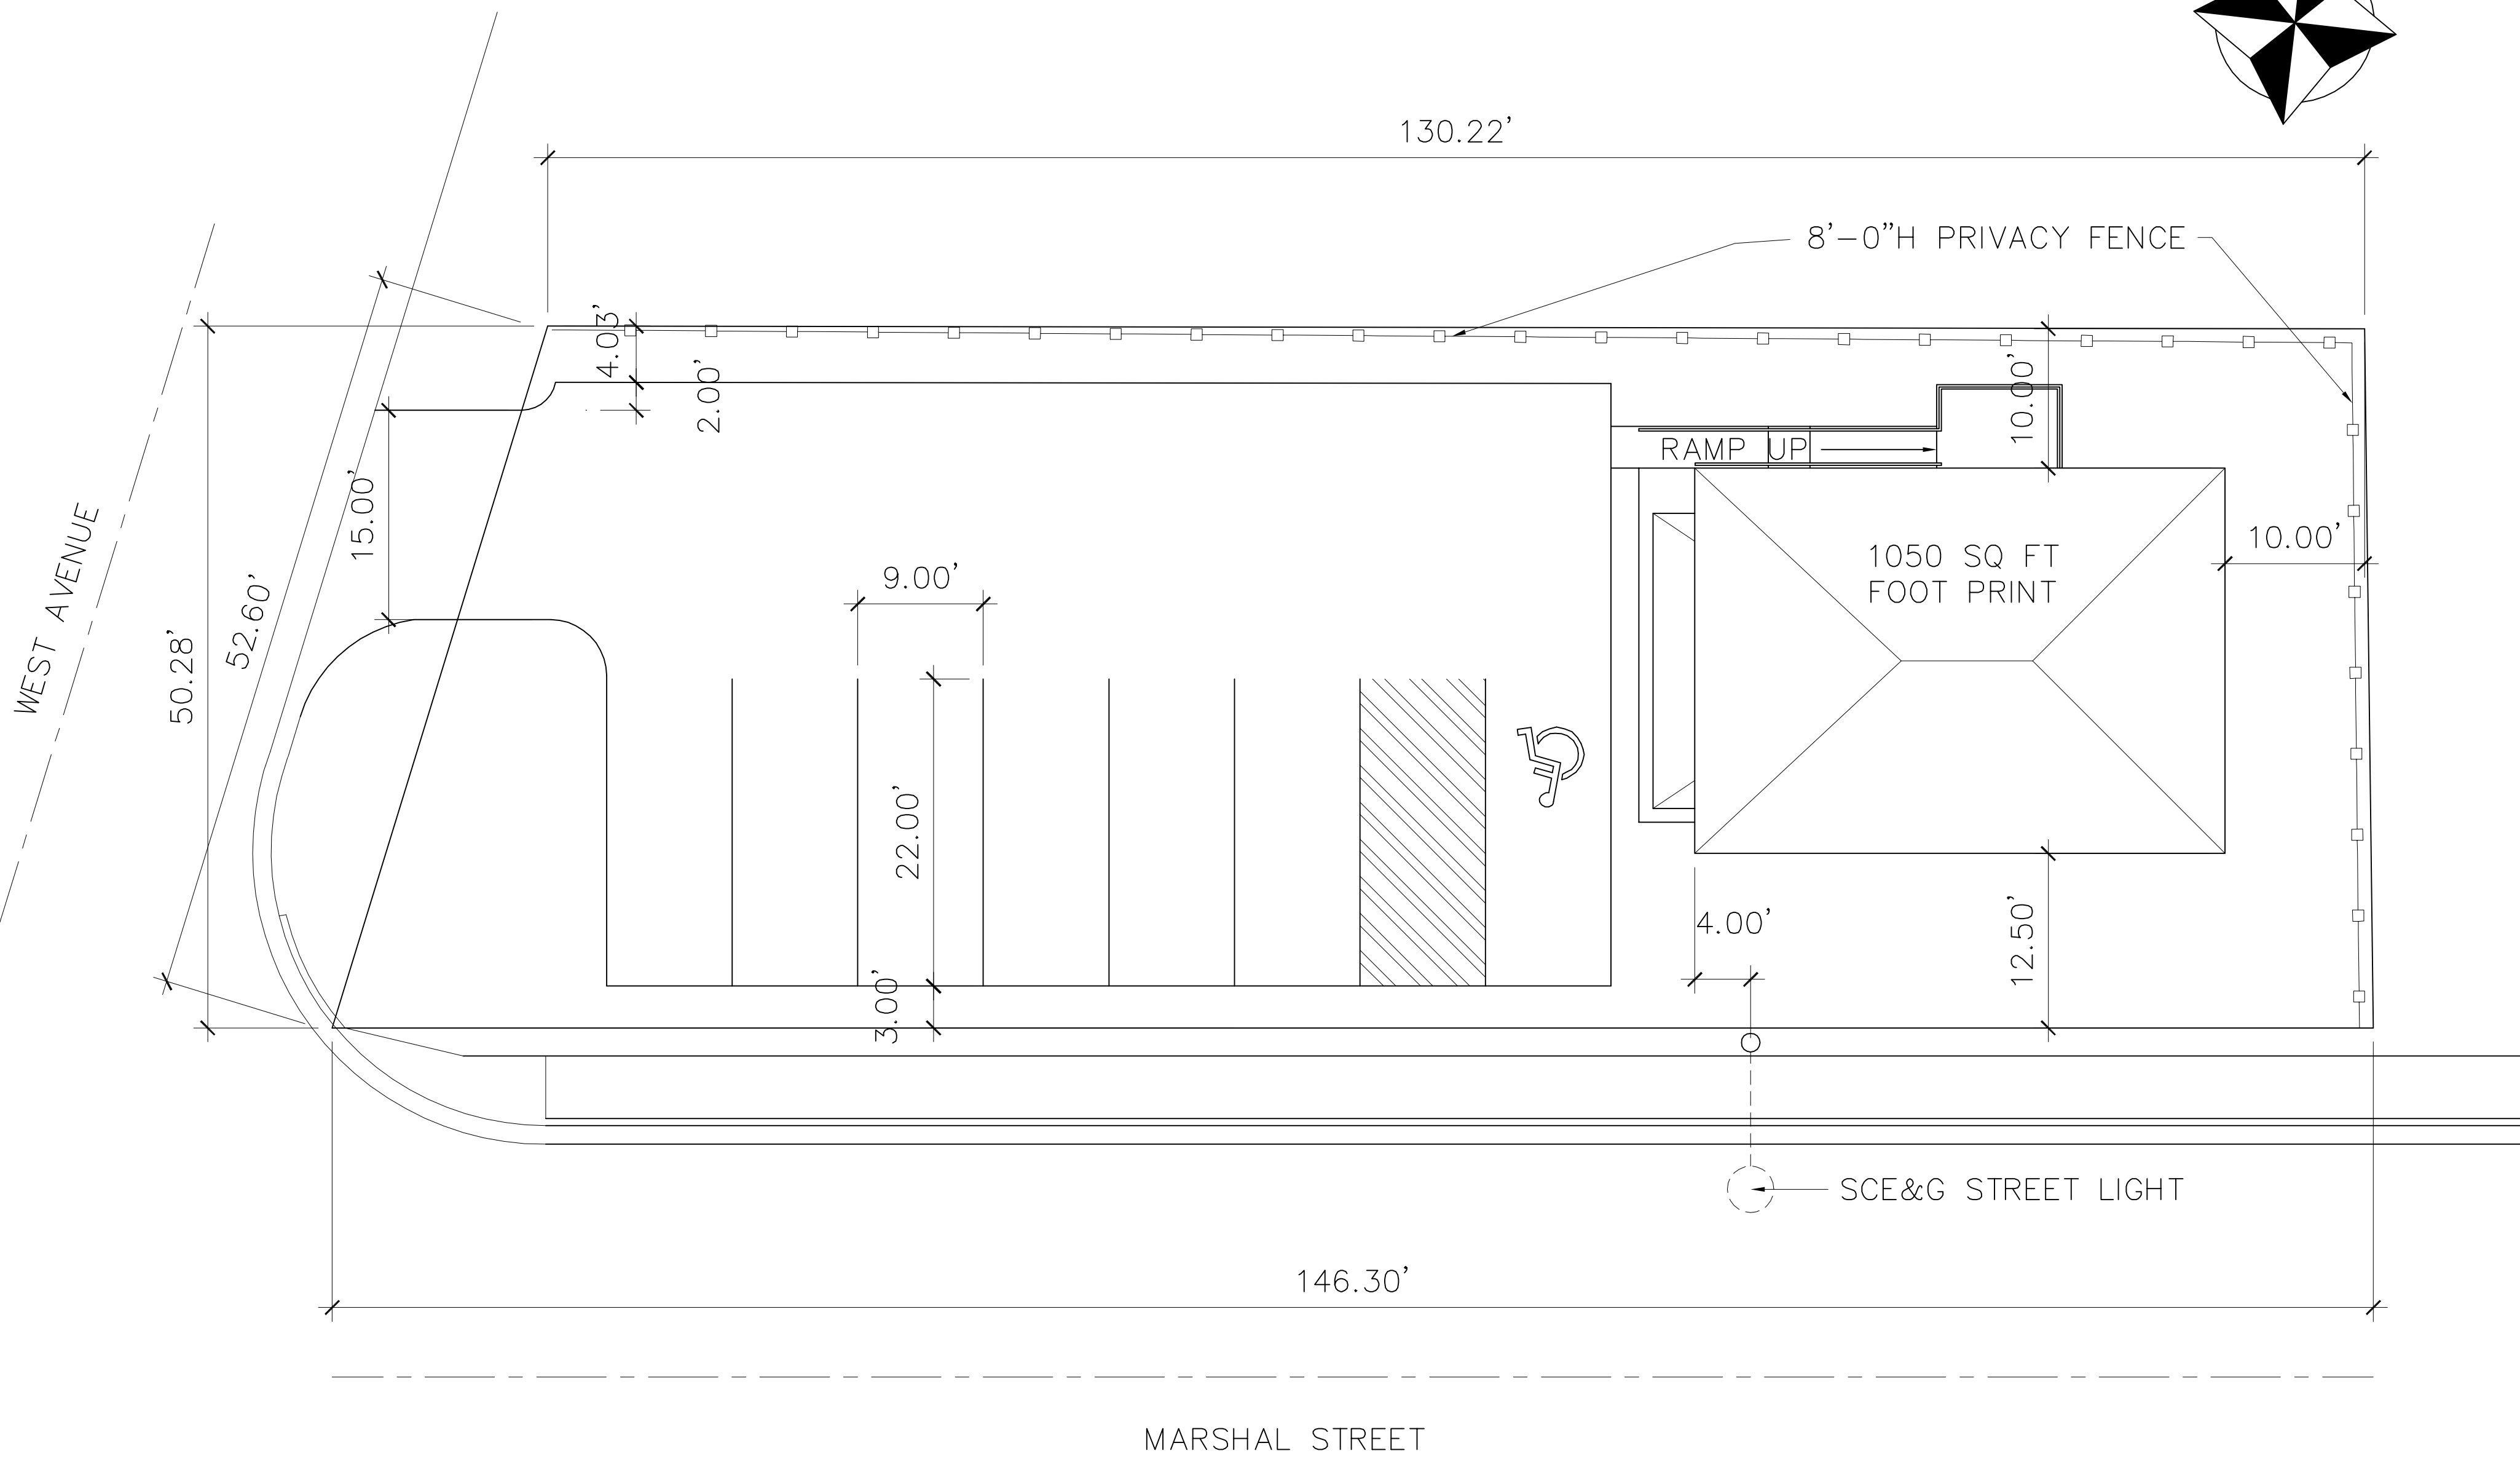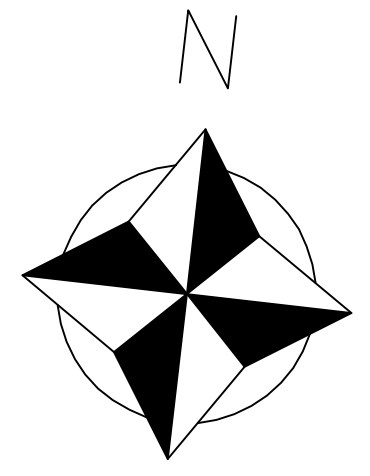

CUSTOMER NAME: <b>COPORATE OFFICE</b>	
CONSTRUCTION CO.	DATE: 00/00/00
	REVISED:
DRAWING NAME: <b>PLOT PLAN</b>	DRAWING NO. <b>A-12</b>