
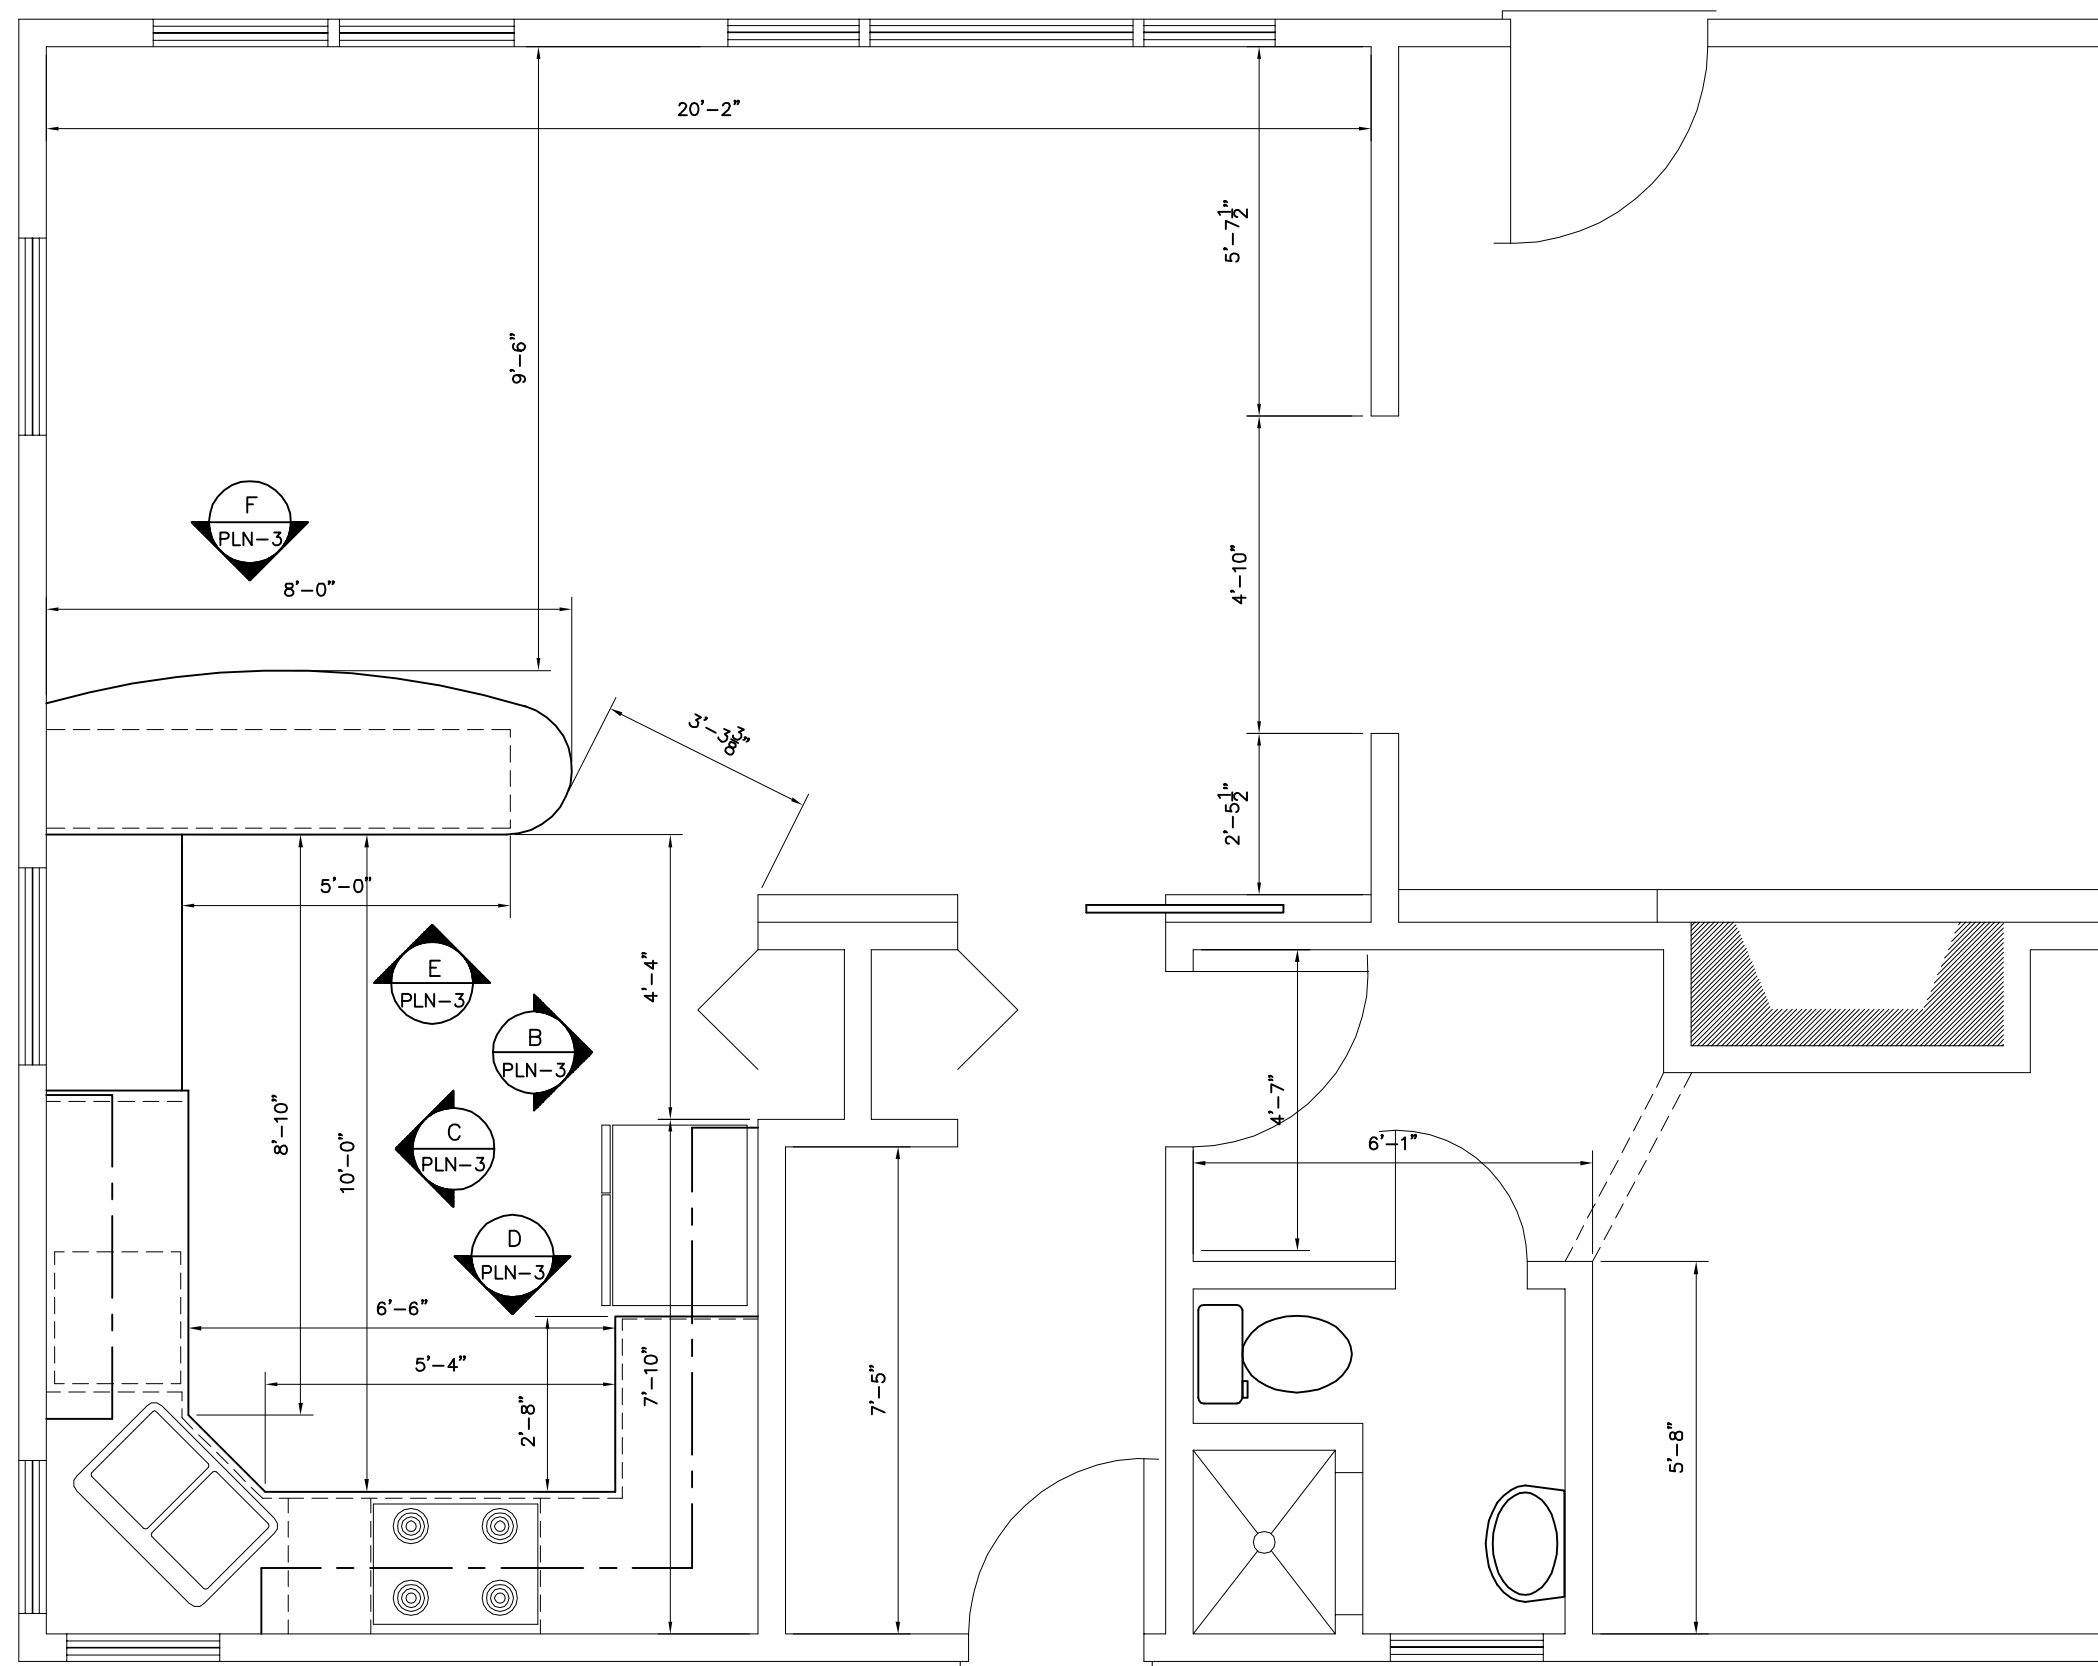



A EXISTING PLAN
 EXIST SCALE: 1/2" = 1'- 0"
 ARCH. REF:

CUSTOMER NAME:	


 ULTEROIR DESIGNS	DATE:
	REVISED:
DRAWING NAME:	DRAWING NO.
	EXIST




A ELEVATION
 PLAN VIEW SCALE: 1/2" = 1'- 0"
 ARCH. REF:

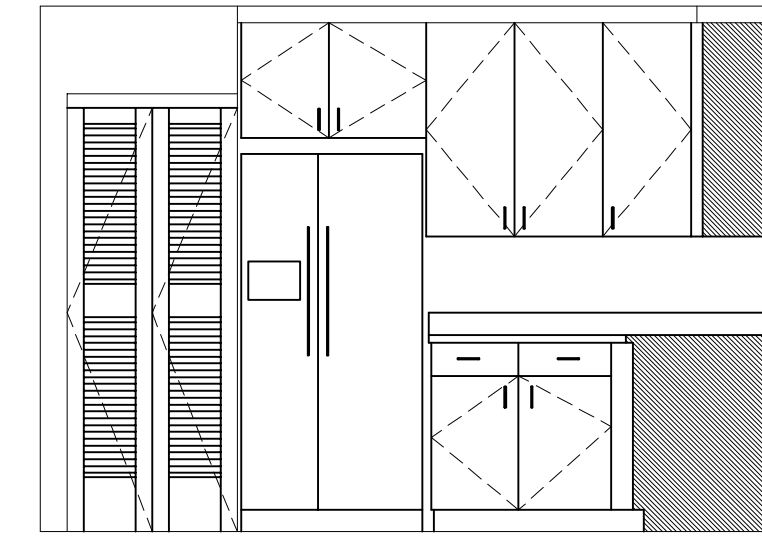


B ELEVATION
 PLN-3 SCALE: 1/2" = 1'- 0"
 ARCH. REF:

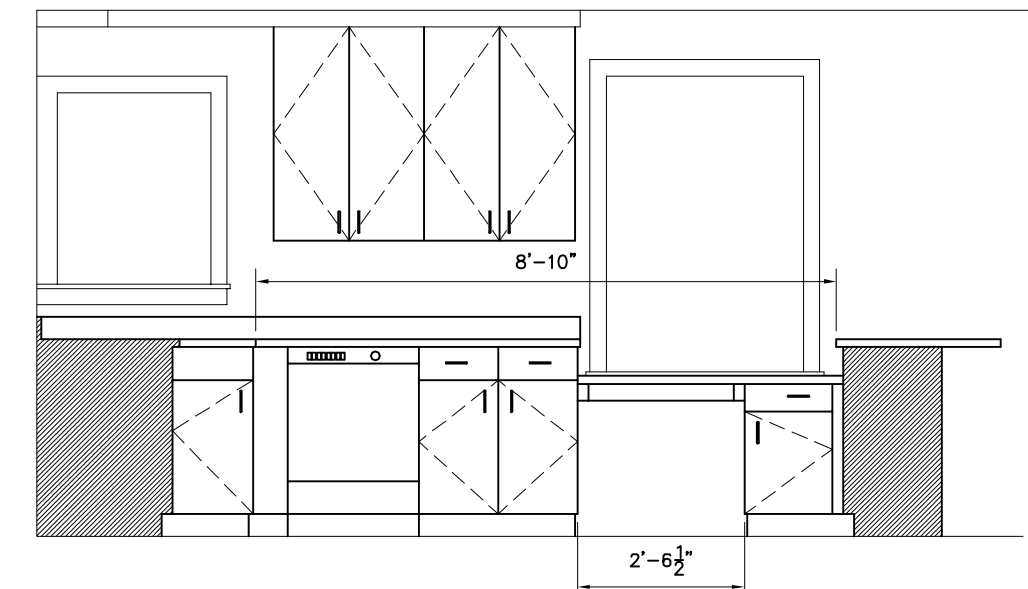


C ELEVATION
 PLN-3 SCALE: 1/2" = 1'- 0"
 ARCH. REF:

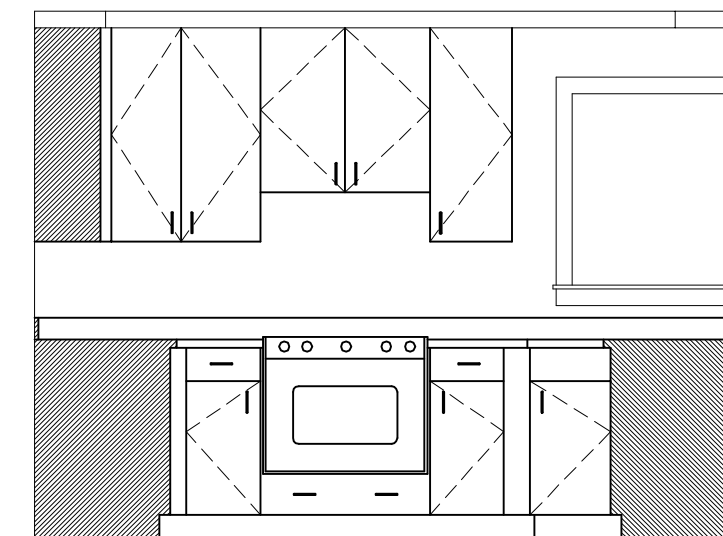

D ELEVATION
 PLN-3 SCALE: 1/2" = 1'- 0"
 ARCH. REF:

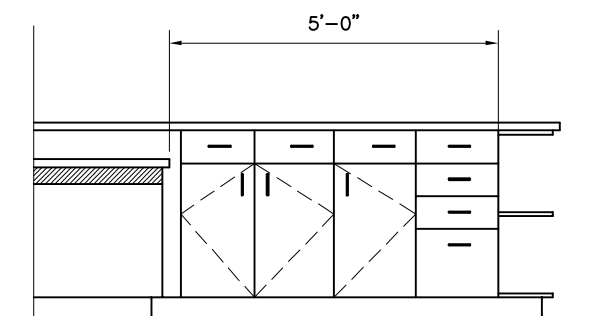

E ELEVATION
 PLN-3 SCALE: 1/2" = 1'- 0"
 ARCH. REF:

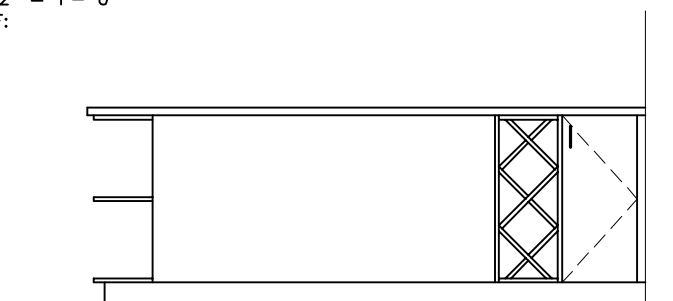

F ELEVATION
 PLN-3 SCALE: 1/2" = 1'- 0"
 ARCH. REF:

CUSTOMER NAME:	

	DATE:
	REVISED:
DRAWING NAME:	DRAWING NO.
	PLN-3