

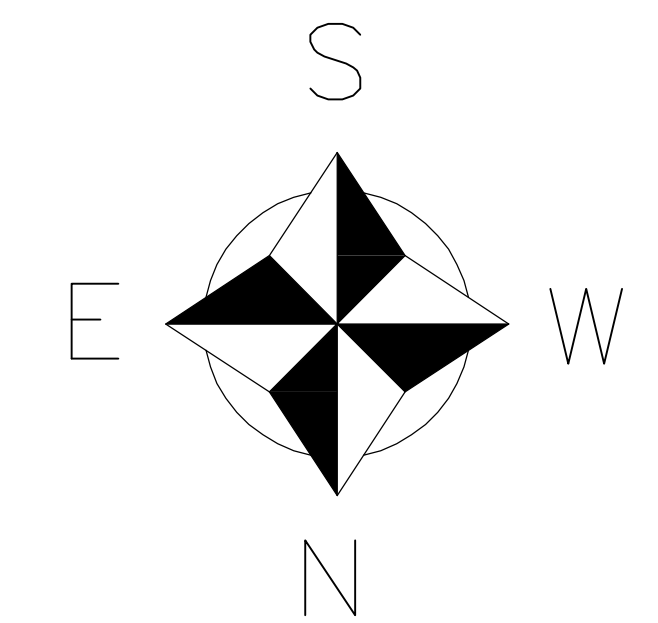



MATERIAL SPECIFICATIONS			
TYPE	DESCRIPTION	M.R.	
CORE	F.R. PARTICLE BOARD		
VENEER	RIFT CUT WHITE OAK		
SOLID	RIFT SAWN WHITE OAK		
FINISH	TO MATCH SAMPLE		
HARDWARE LIST			
QTY:	DESCRIPTION	M.R.	
INFORMATION SYSTEMS			
ITEM #	DESCRIPTION	CUST.	PROD.

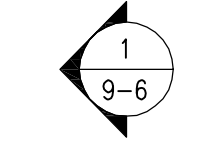


PROJECT NO.		
CUTBILL NO.		
PSI WORK ORDER NO.		
SCALE	AS SHOWN	
DRAWN BY	DATE	
TM	05/24/06	
DELIVERY DATE		
REVISIONS		
NO.	DATE	DESCRIPTION
1		
2		
3		
4		
5		
6		
7		
8		
9		
10		
11		
12		
SHEET NO.	9-1	
	PRELIMINARY	

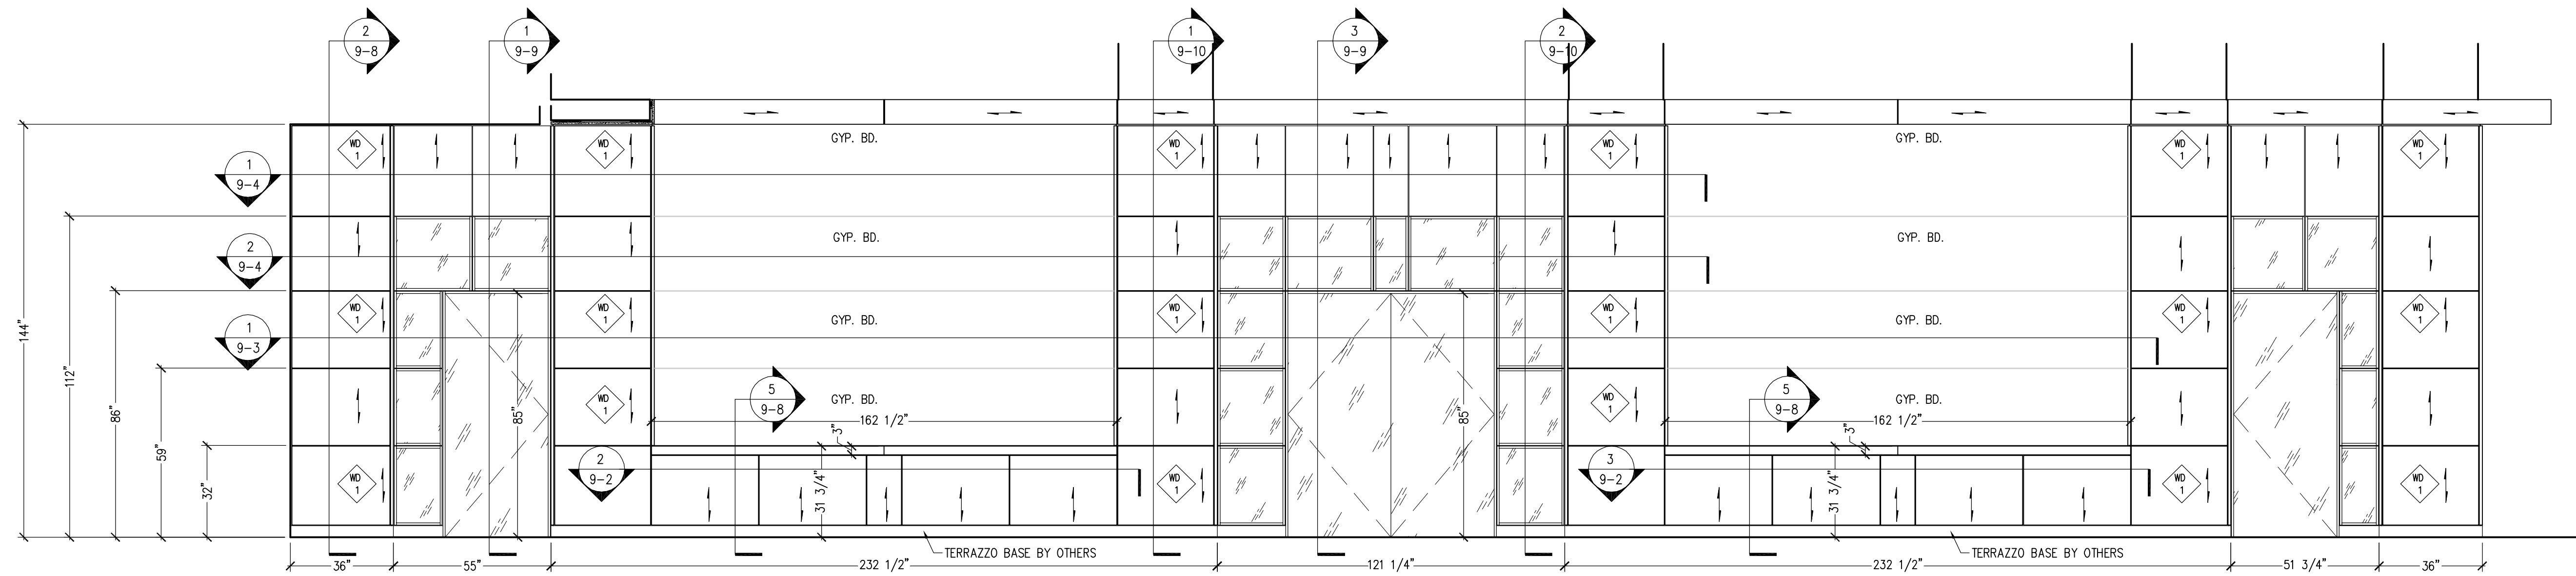

1 ELEVATION  
9-2 SCALE: 3/8"=12" REF: 6/A-411

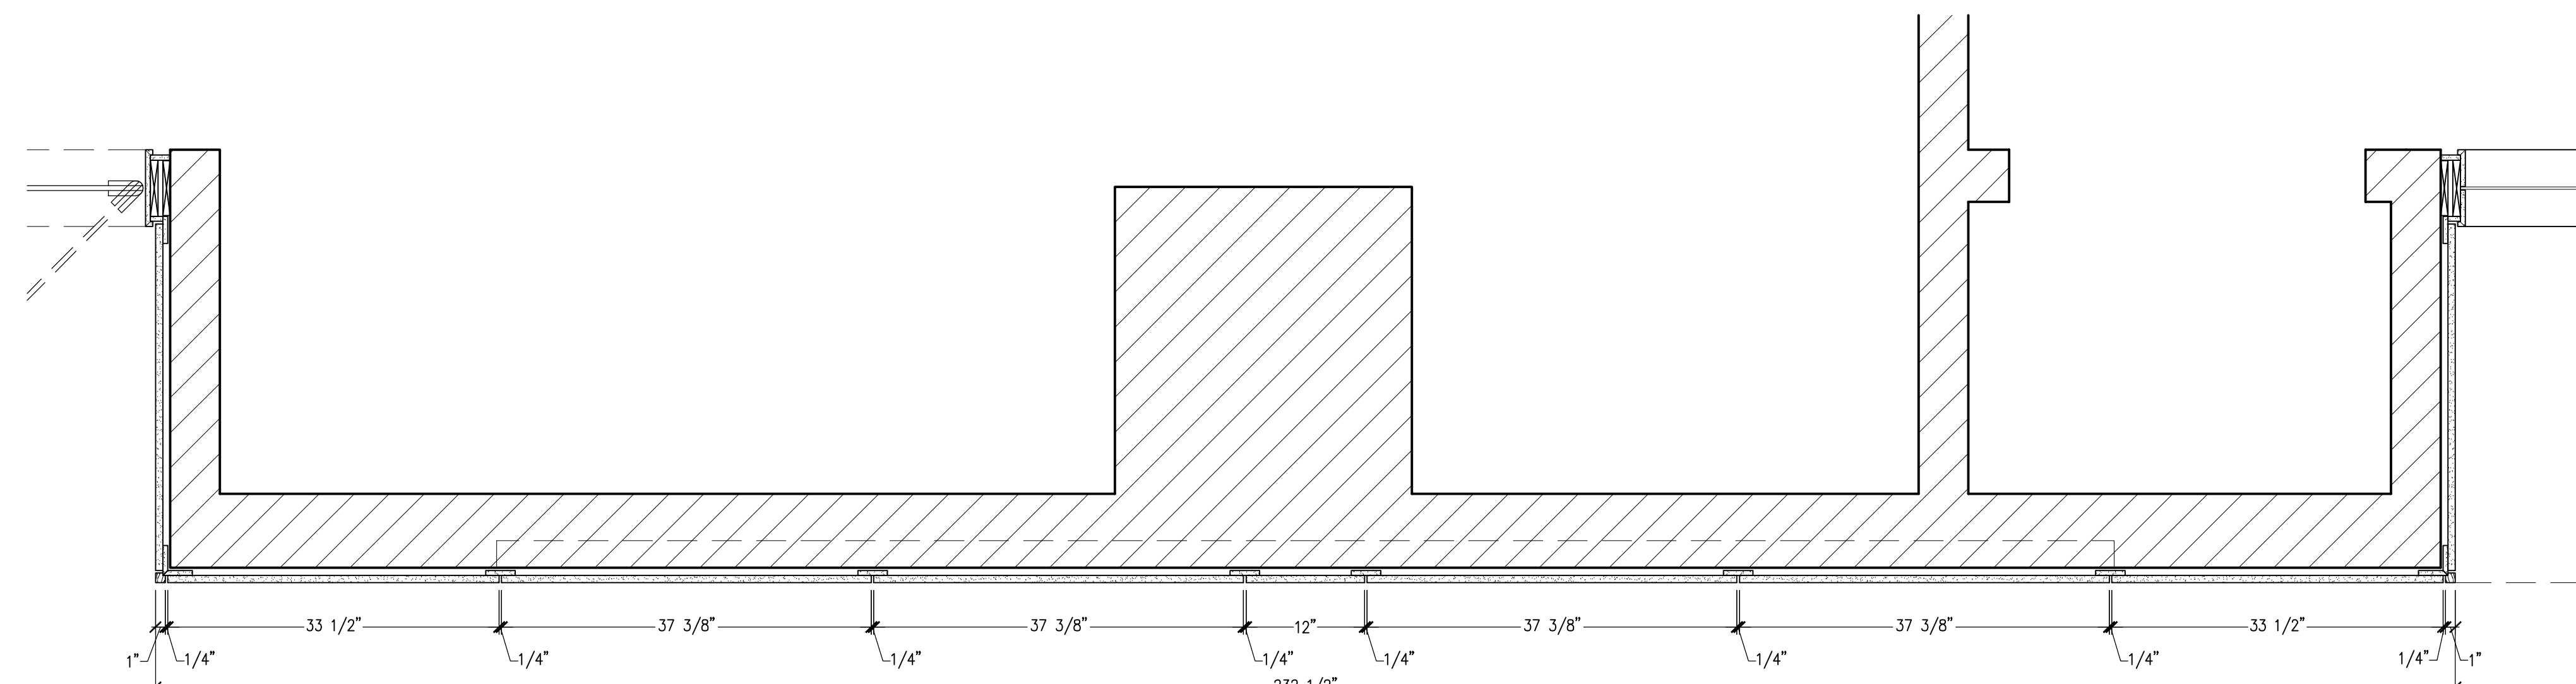

2 HORIZONTAL SECTION  
9-2 SCALE: 1"=12" REF: NONE

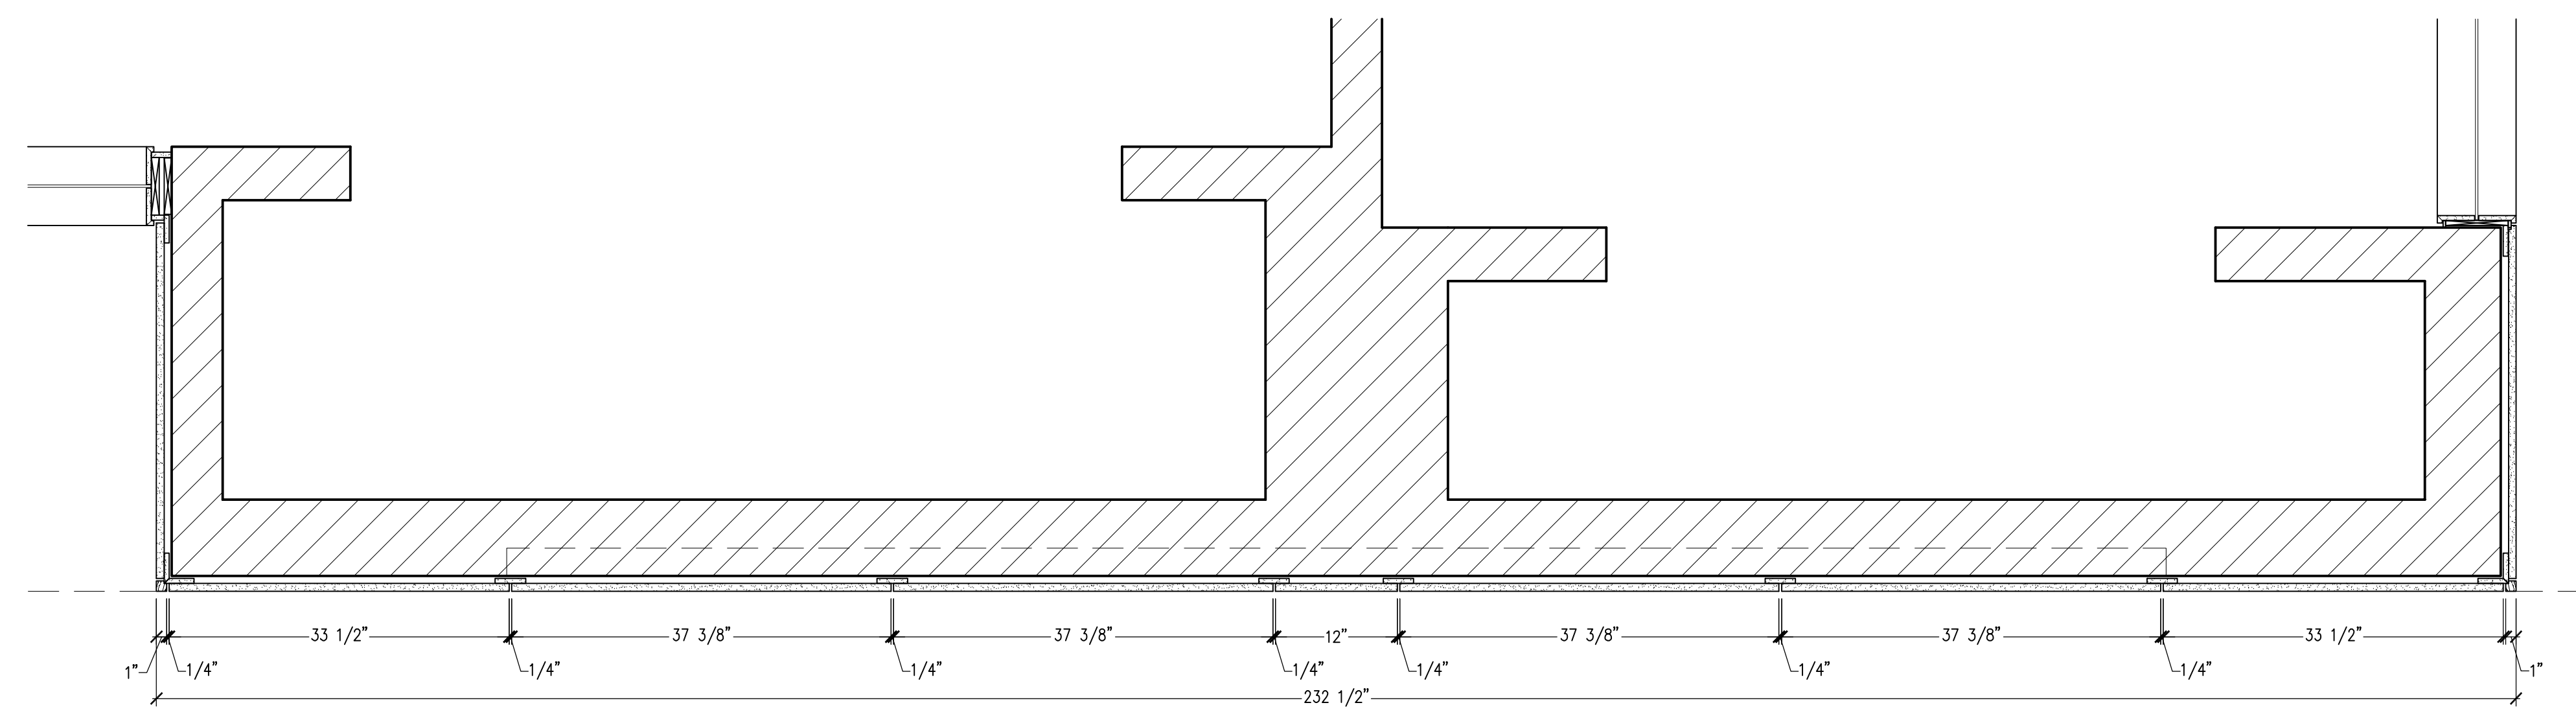




3 HORIZONTAL SECTION  
9-2 SCALE: 1"=12" REF: NONE

PROJECT NO.	
CUTBILL NO.	
PSI WORK ORDER NO.	
SCALE	AS SHOWN
DRAWN BY	DATE
TM	05/24/06
DELIVERY DATE	

REVISIONS		
NO.	DATE	DESCRIPTION
1		
2		
3		
4		
5		
6		
7		
8		
9		
10		
11		
12		

SHEET NO.  
9-2  
PRELIMINARY



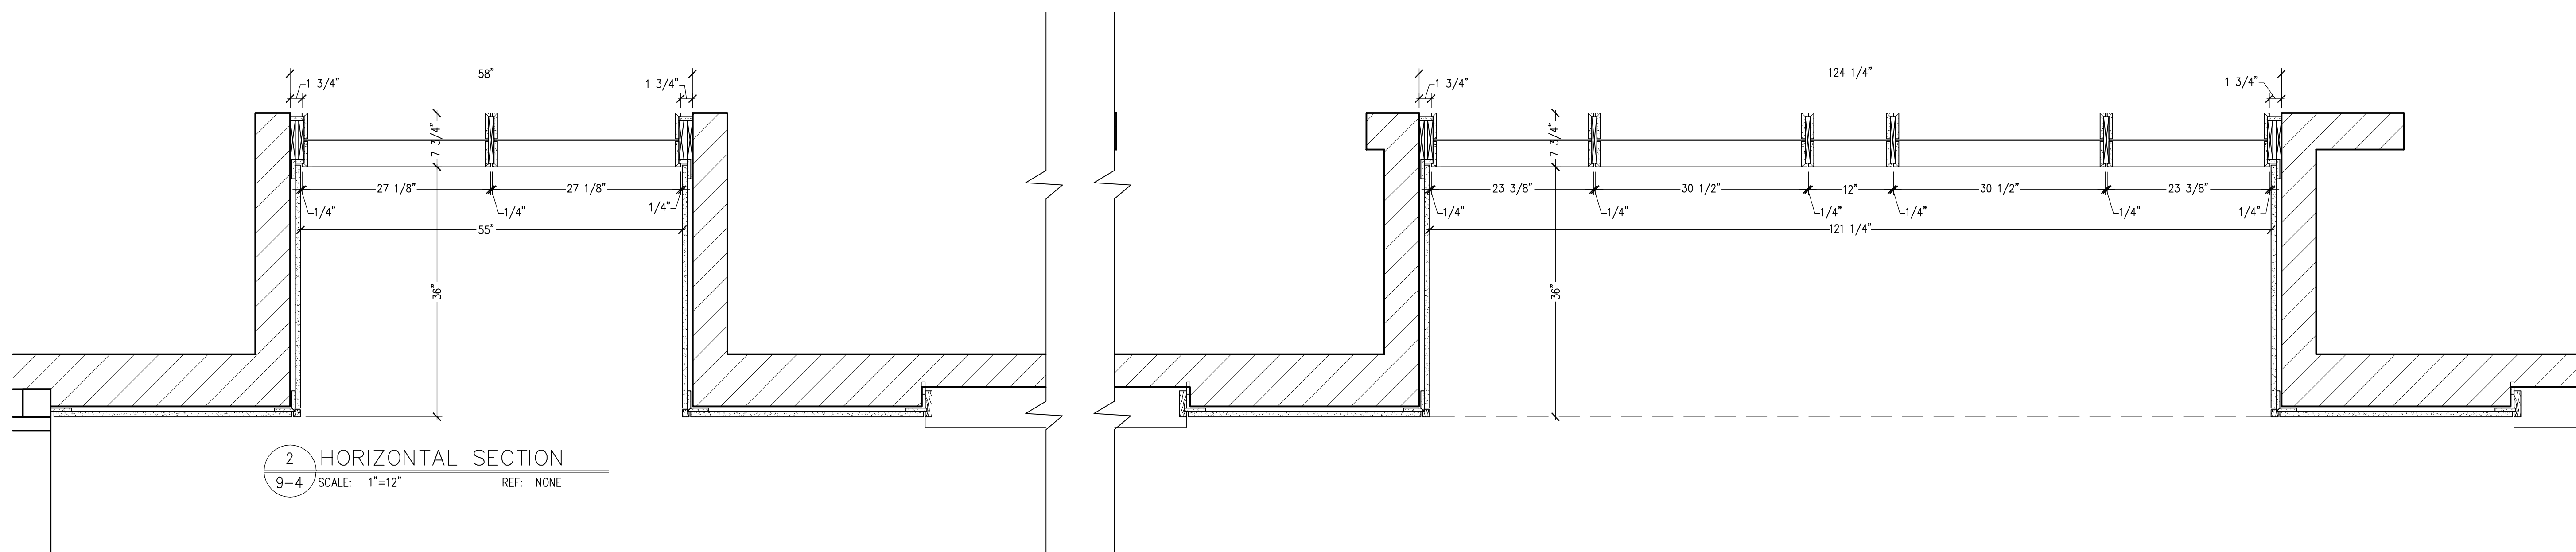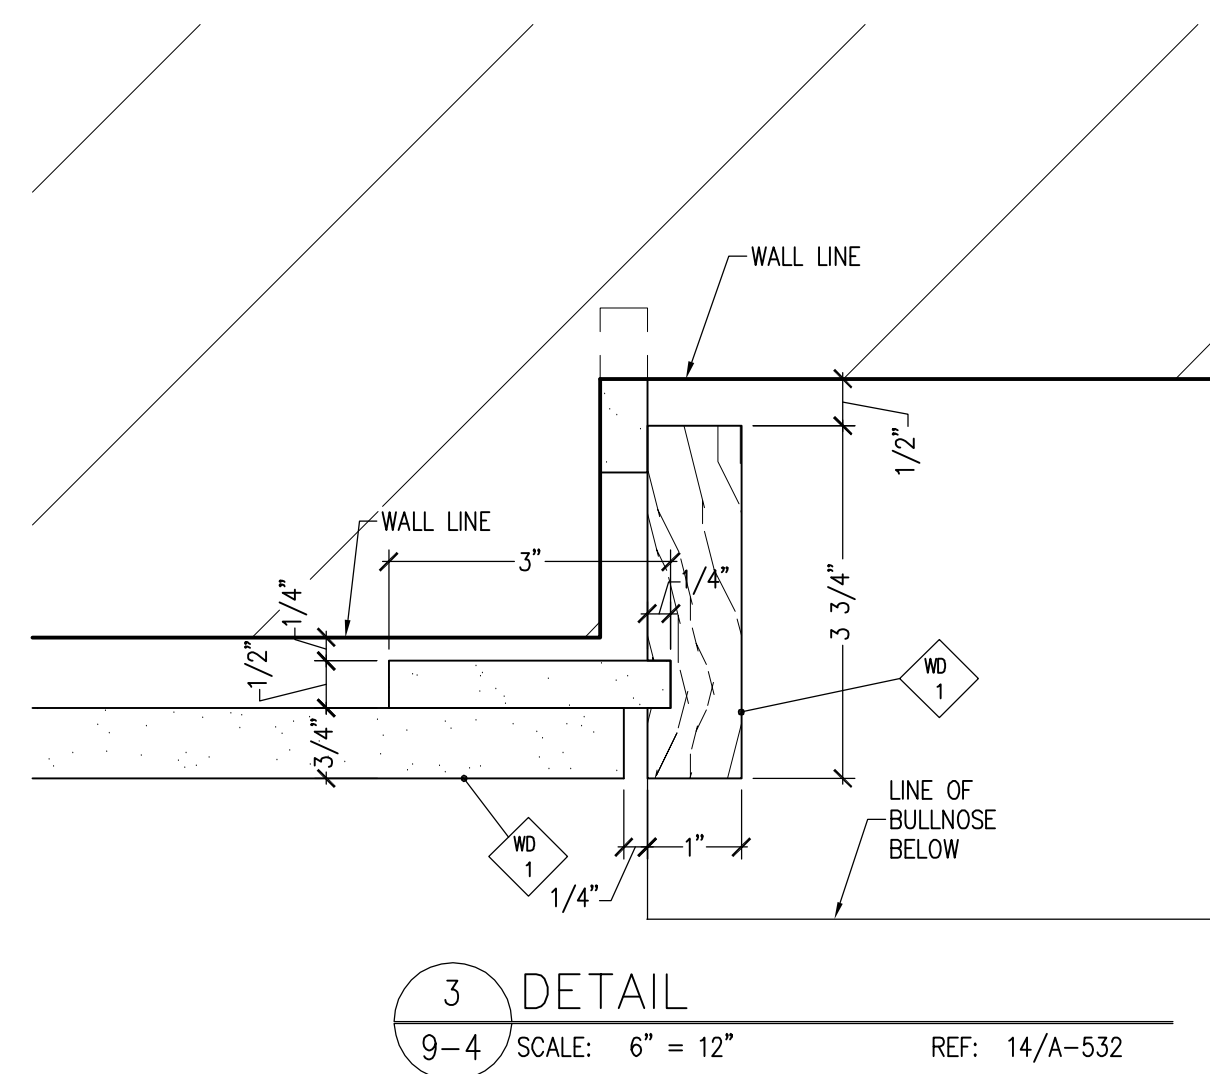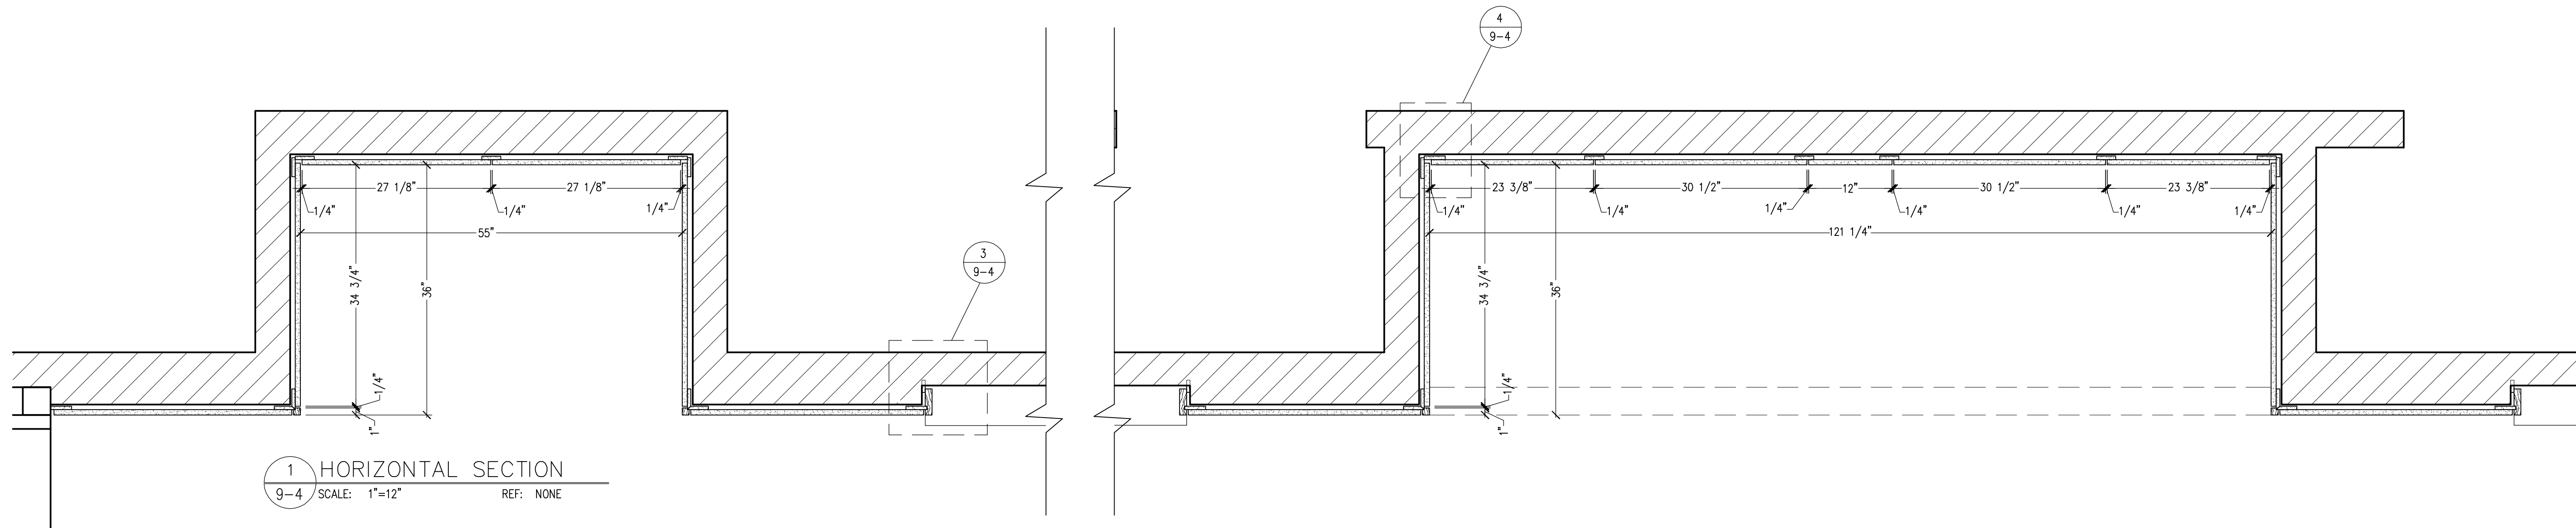


PROJECT NO.  
CUTBILL NO.  
PSI WORK ORDER NO.  
SCALE  
AS SHOWN  
DRAWN BY DATE  
TM 05/24/06  
DELIVERY DATE


REVISIONS		
NO.	DATE	DESCRIPTION
1		
2		
3		
4		
5		
6		
7		
8		
9		
10		
11		
12		

SHEET NO.  
9-4  
PRELIMINARY




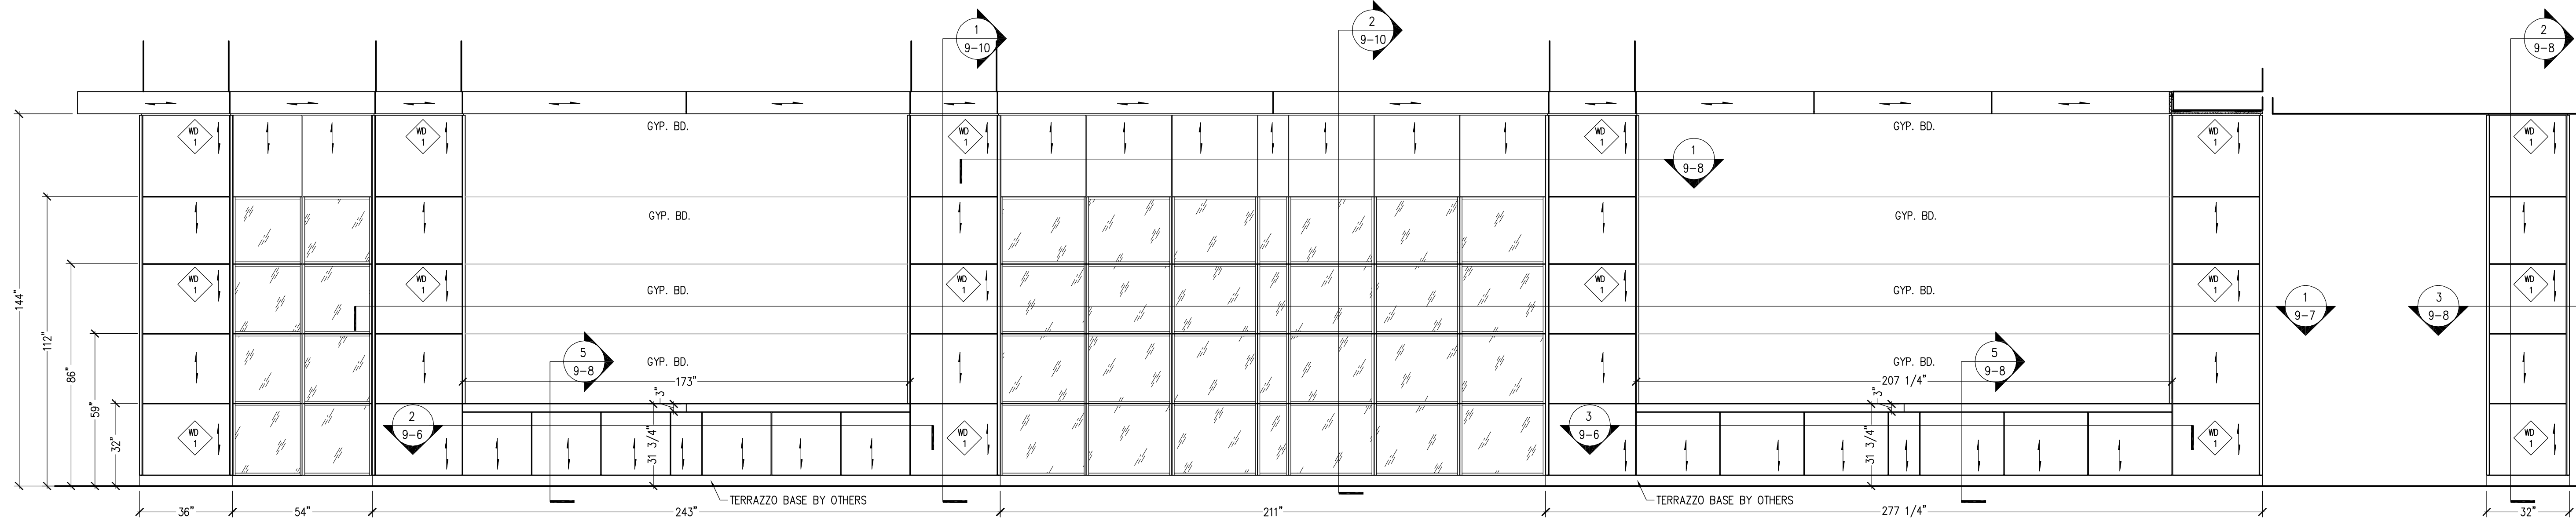

1 ELEVATION  
9-6 SCALE: 3/8"=12" REF: 11/A-410

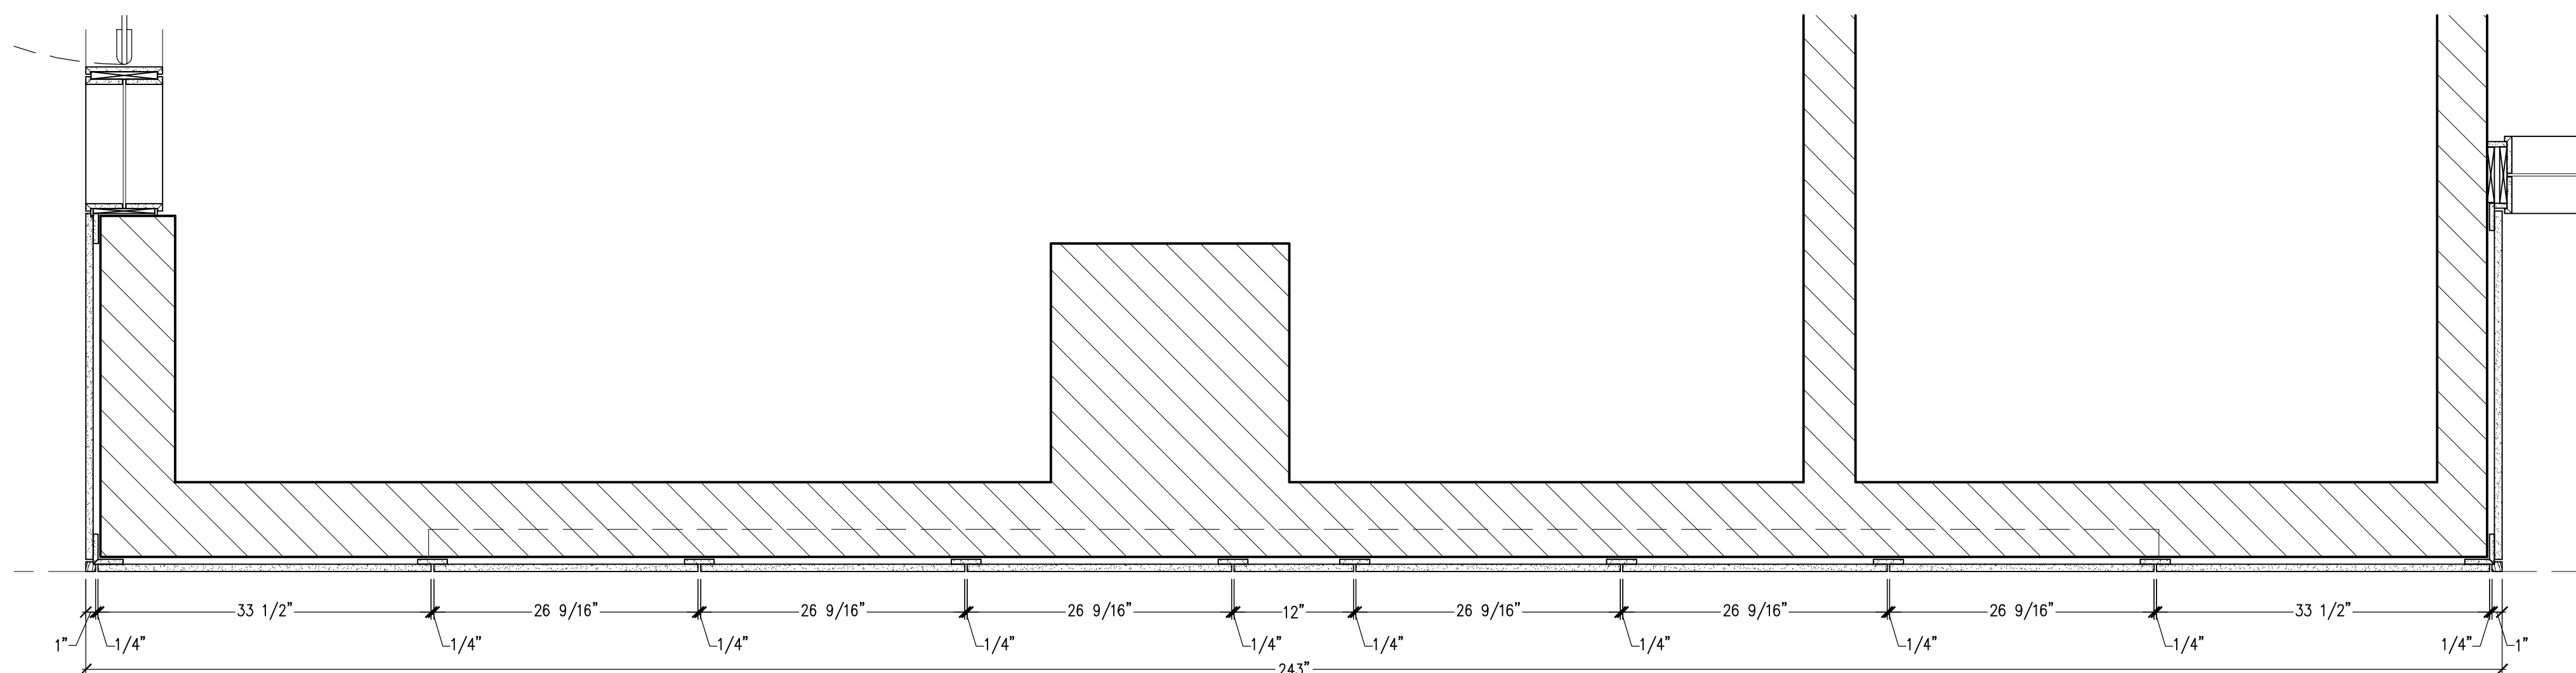

2 HORIZONTAL SECTION  
9-6 SCALE: 1"=12" REF: NONE

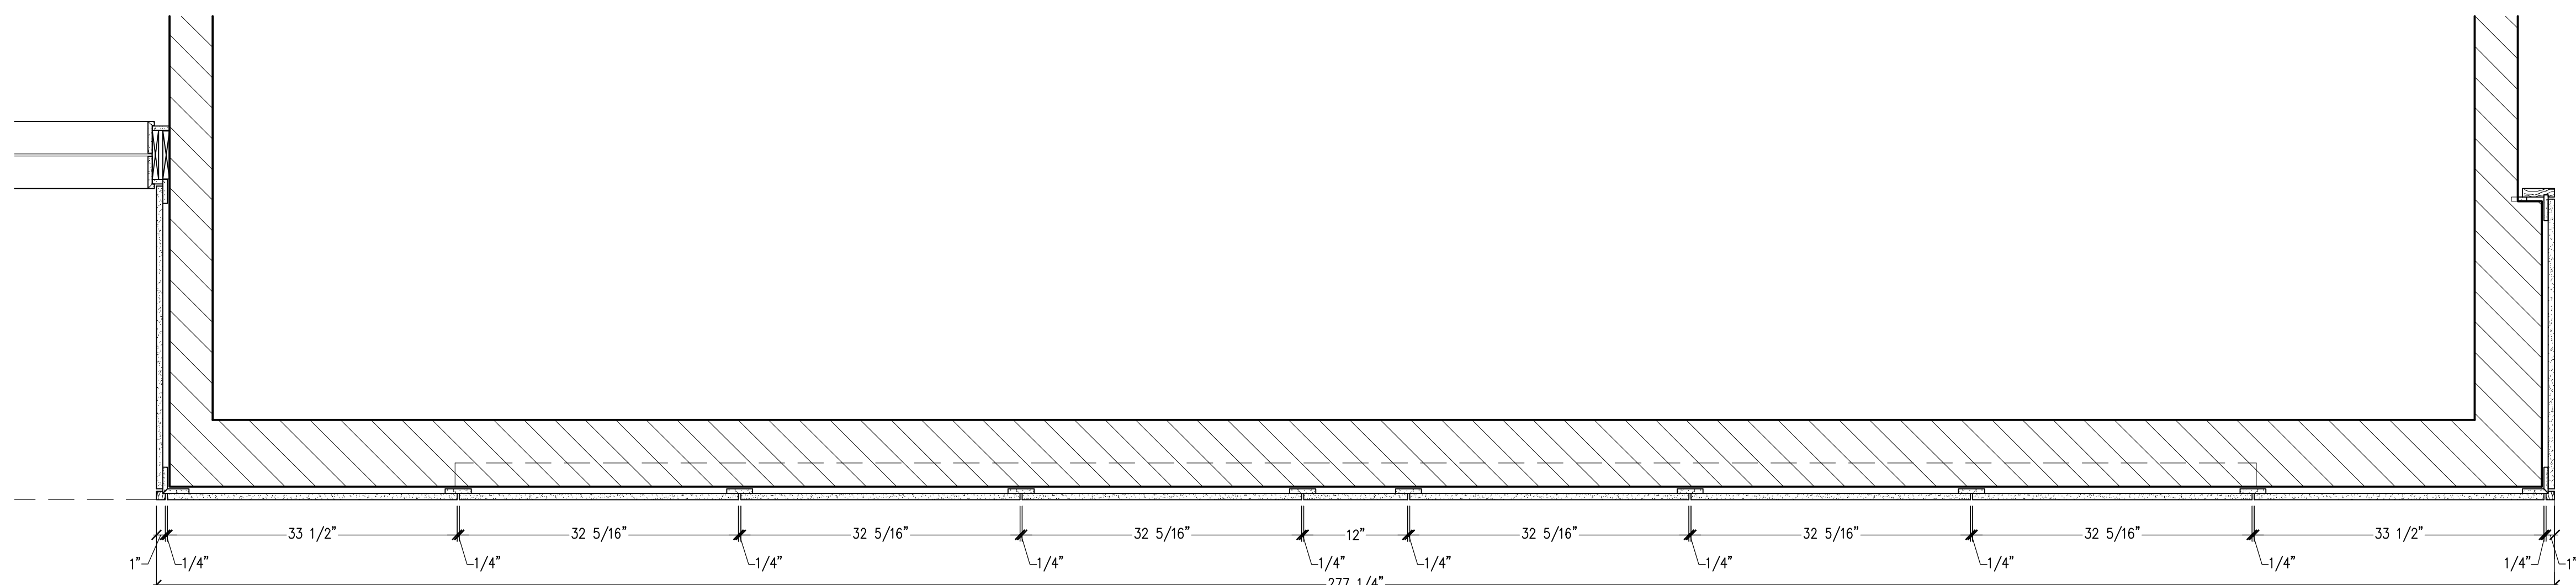

3 HORIZONTAL SECTION  
9-6 SCALE: 1"=12" REF: NONE

PROJECT NO.

CUTBILL NO.

PSI WORK ORDER NO.

SCALE  
AS SHOWN

DRAWN BY  
TM


DATE  
05/25/06

DELIVERY DATE



REVISIONS		
NO.	DATE	DESCRIPTION
1		
2		
3		
4		
5		
6		
7		
8		
9		
10		
11		
12		

SHEET NO.


9-6  
PRELIMINARY

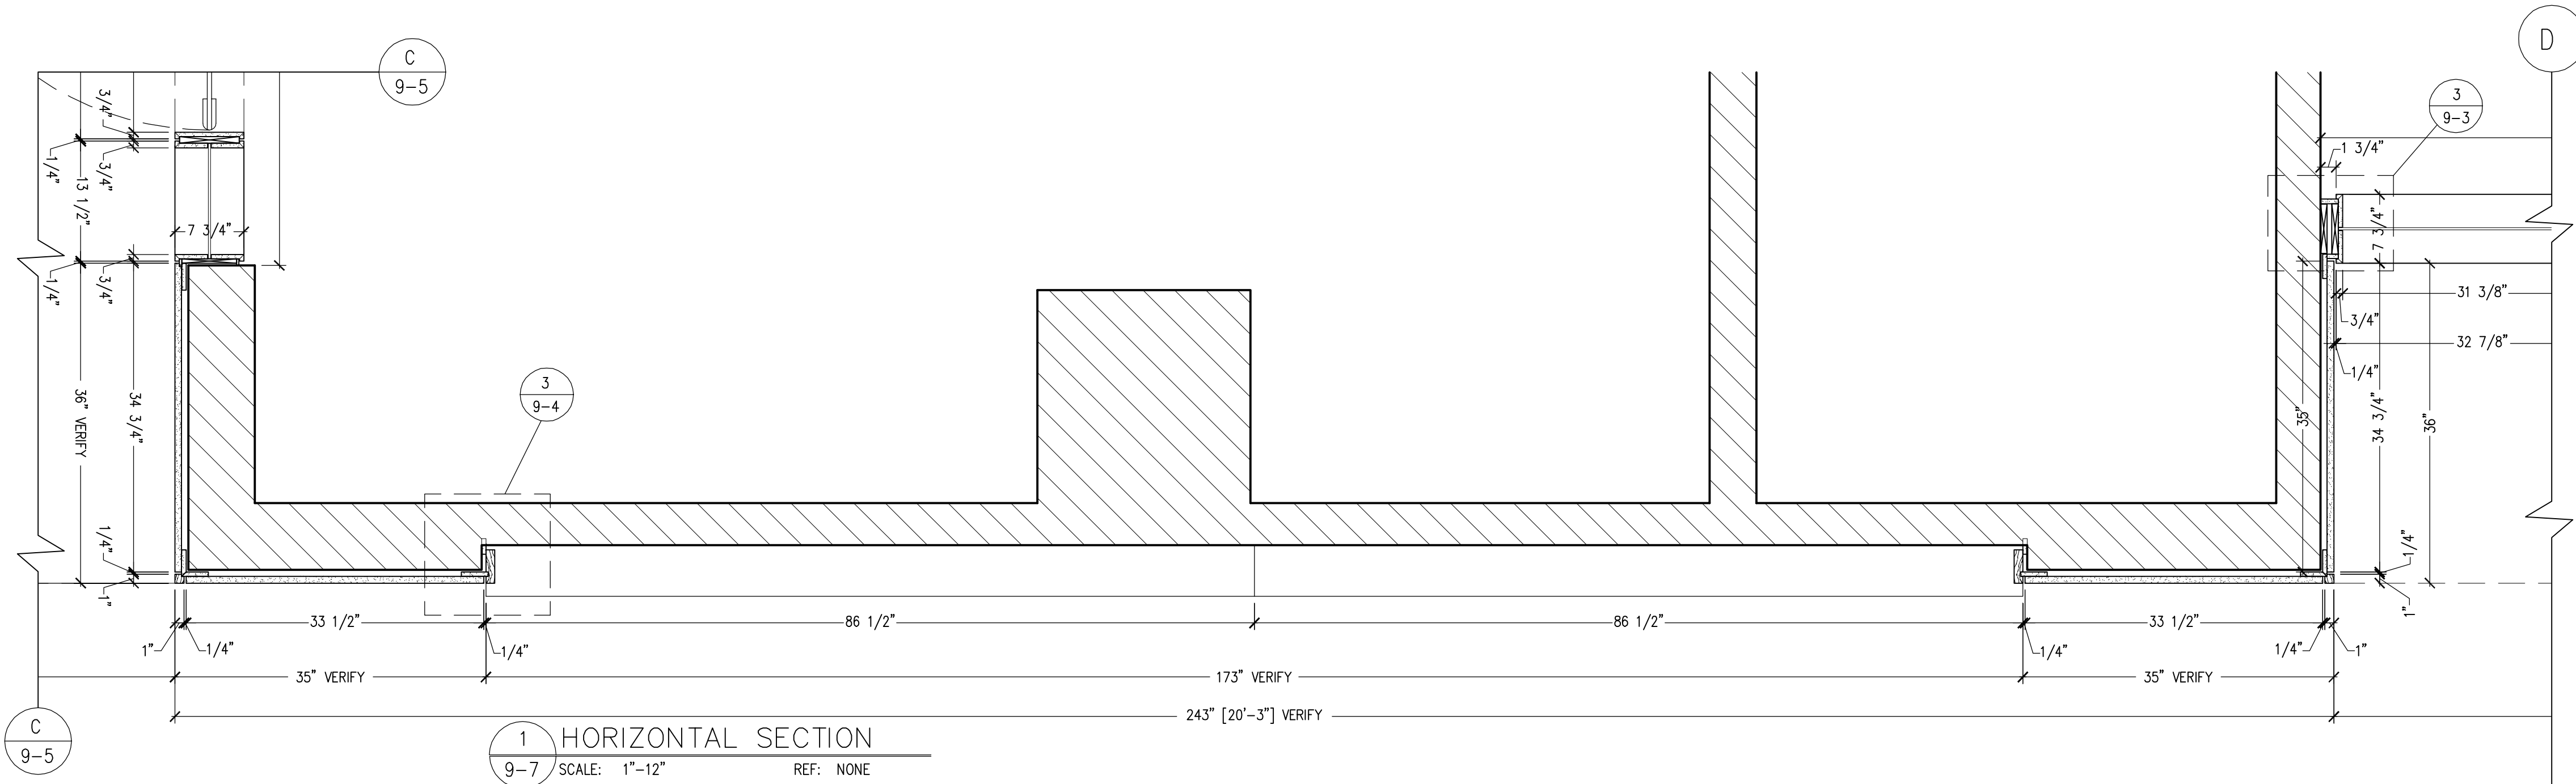

1 HORIZONTAL SECTION  
9-7 SCALE: 1"=12" REF: NONE

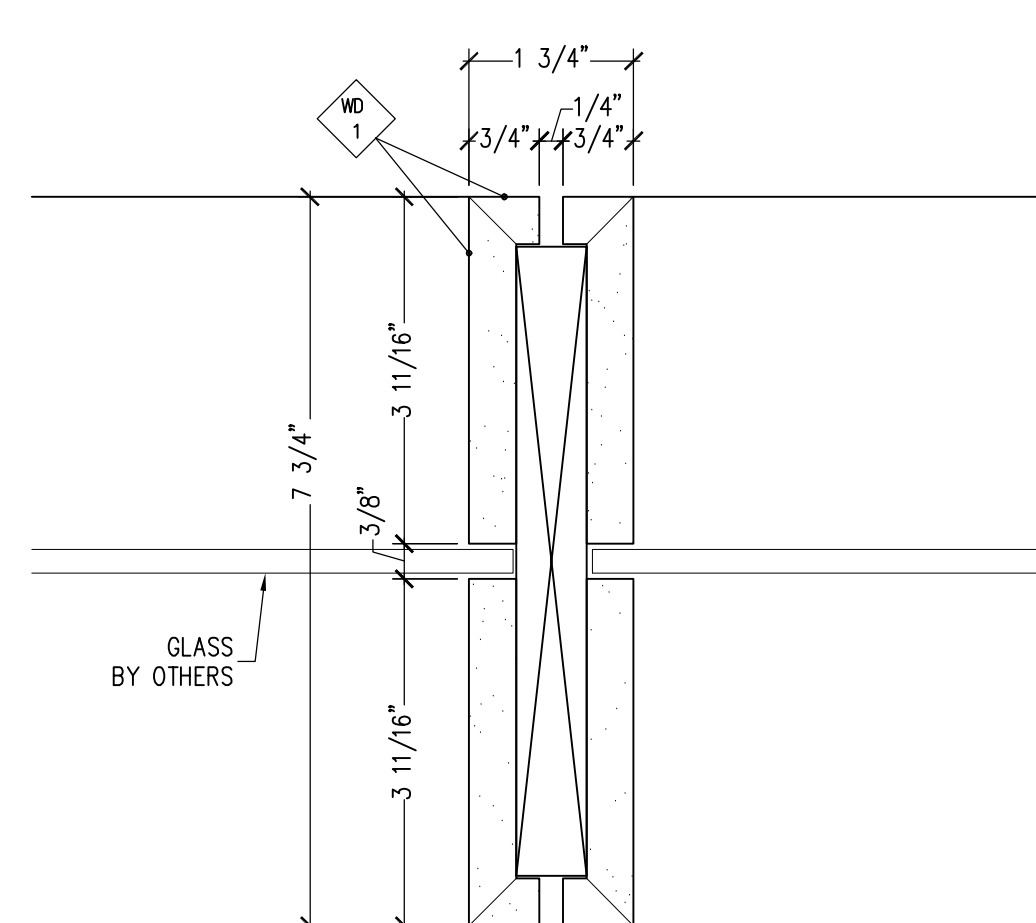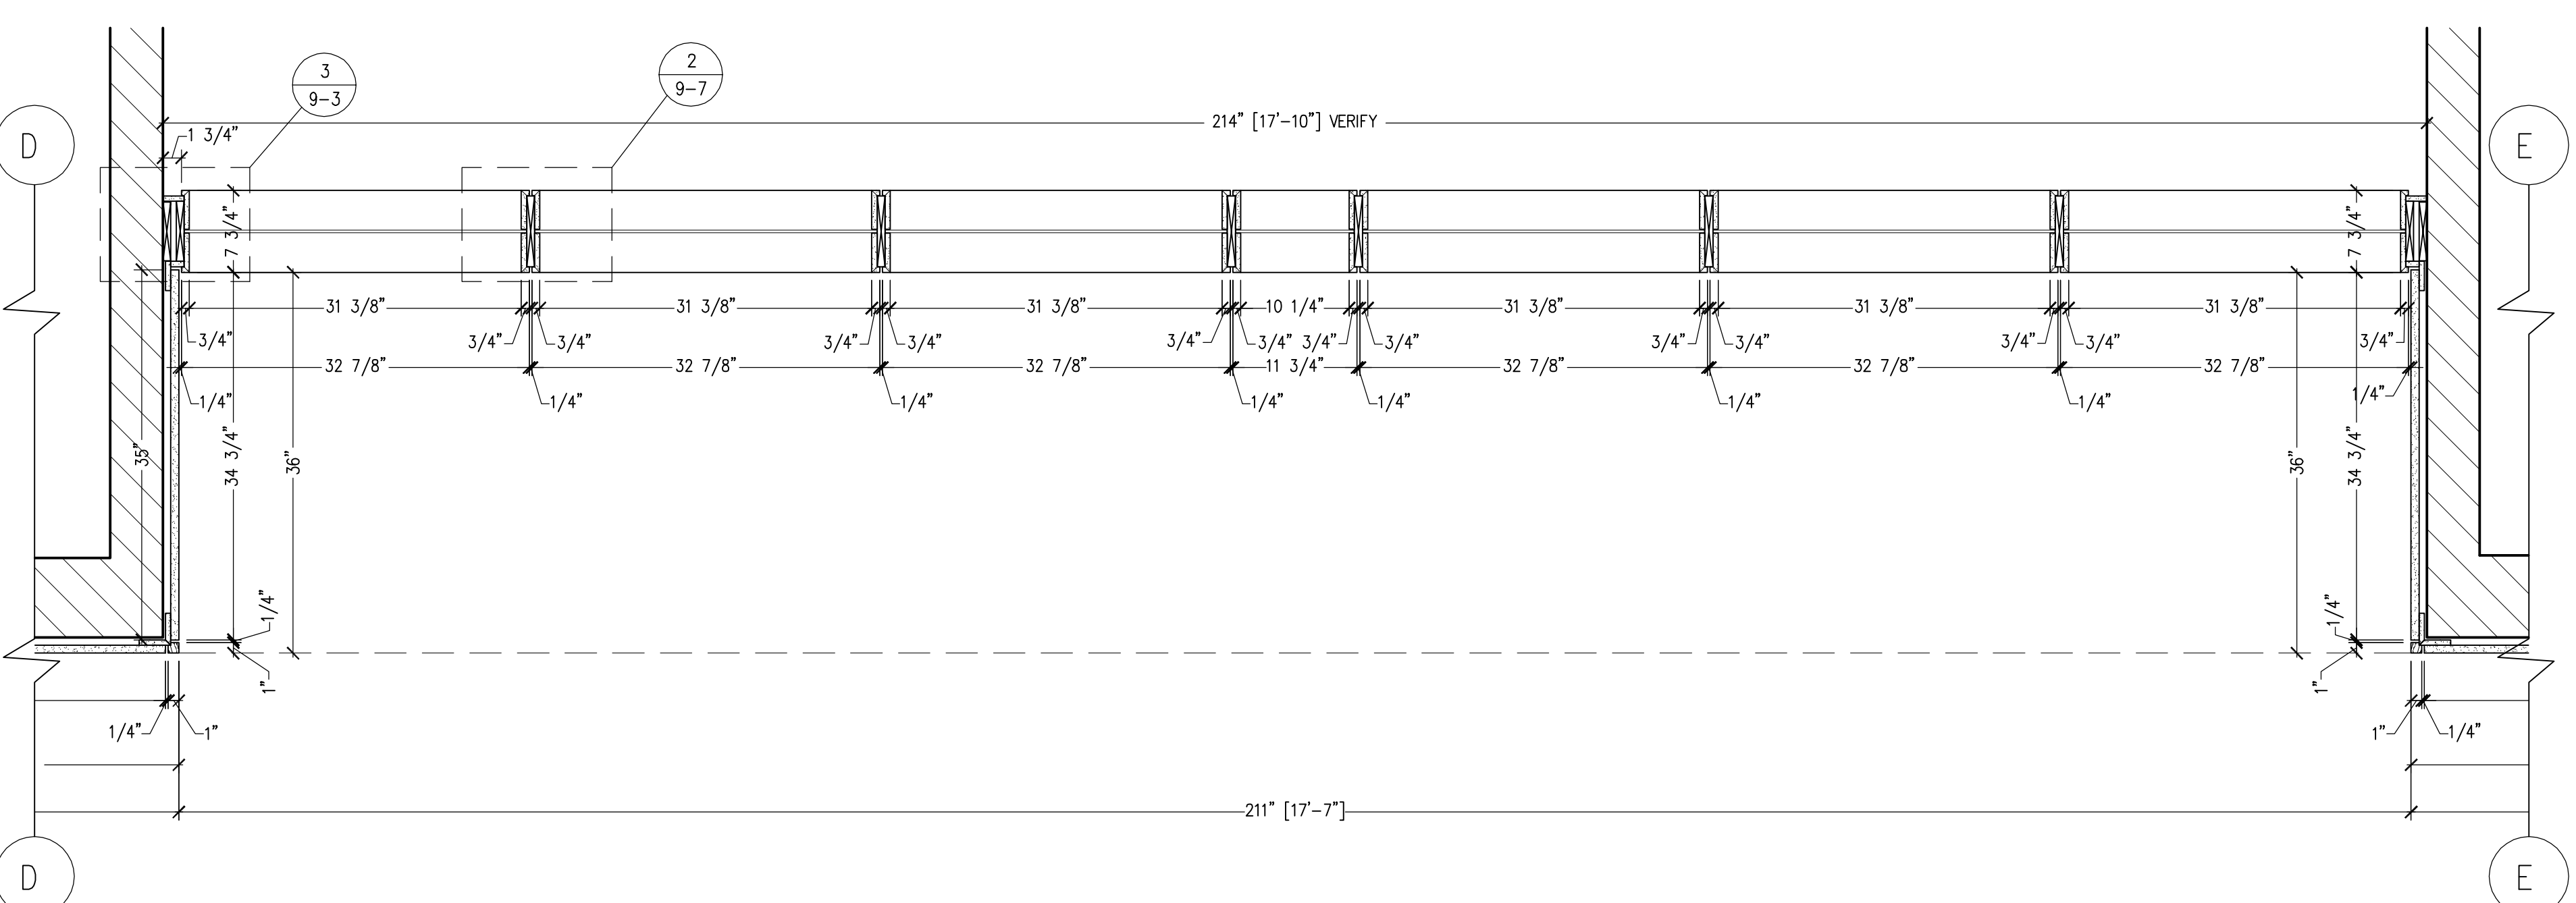

2 DETAIL  
9-7 SCALE: 6"=12" REF: 15B/A-531

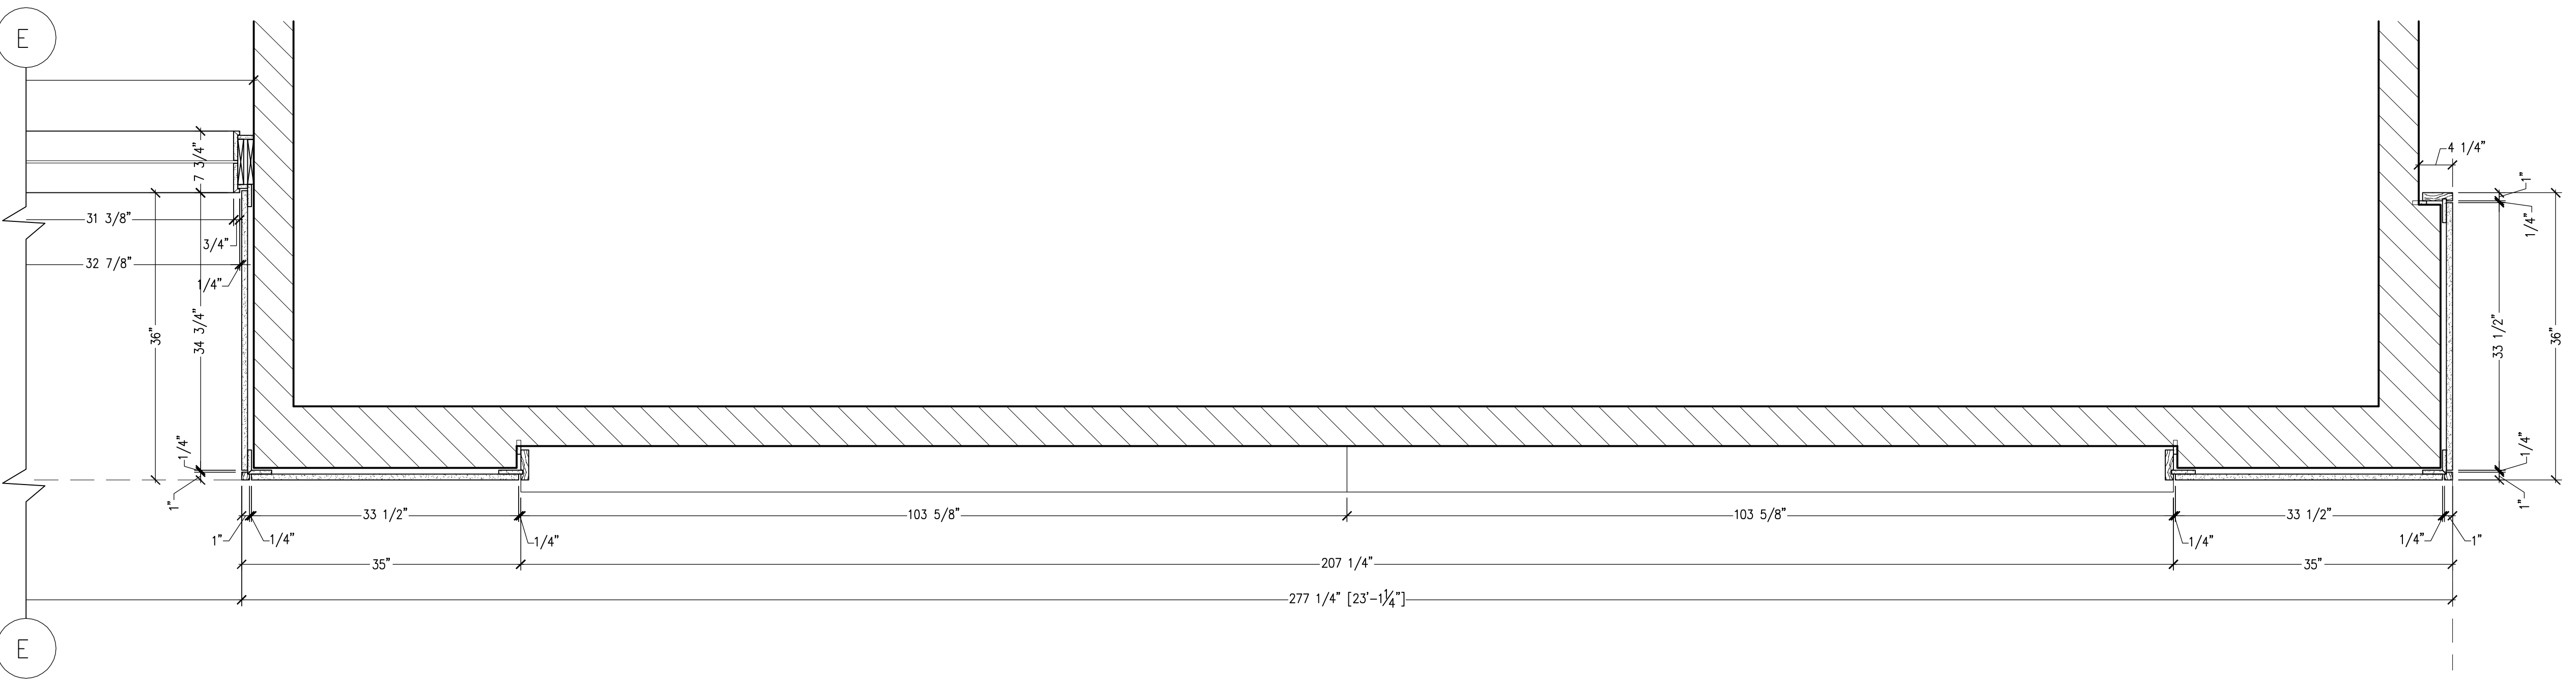

PROJECT NO.

CUTBILL NO.

PSI WORK ORDER NO.

SCALE  
AS SHOWN

DRAWN BY  
TM



DATE  
05/25/06

DELIVERY DATE


REVISIONS		
NO.	DATE	DESCRIPTION
1		
2		
3		
4		
5		
6		
7		
8		
9		
10		
11		
12		

SHEET NO.


9-7  
PRELIMINARY

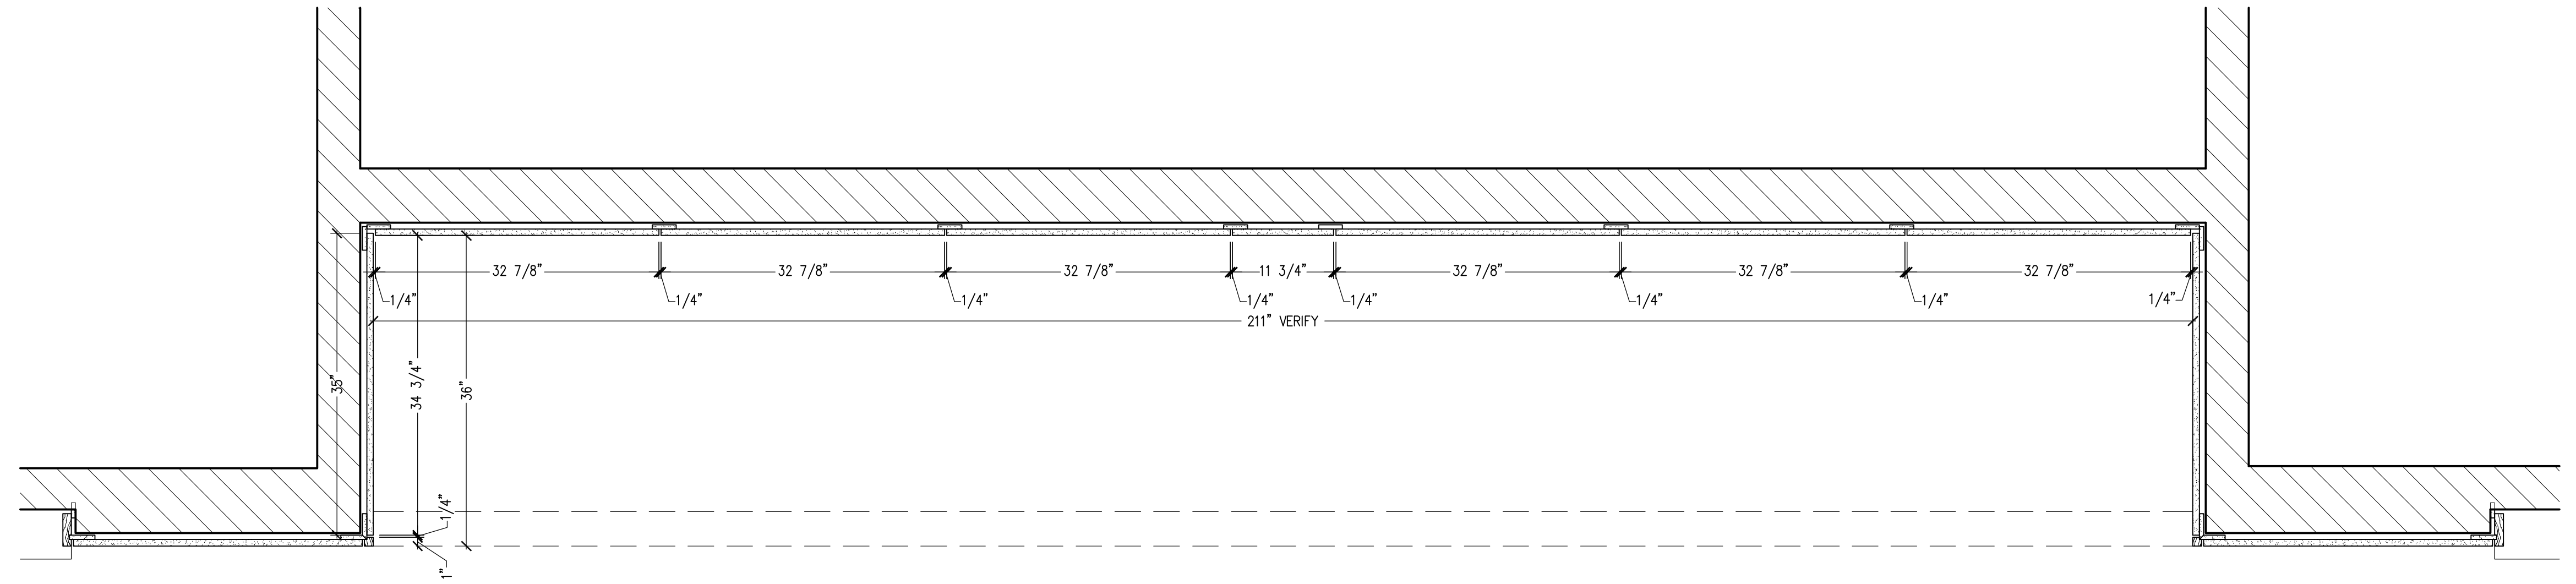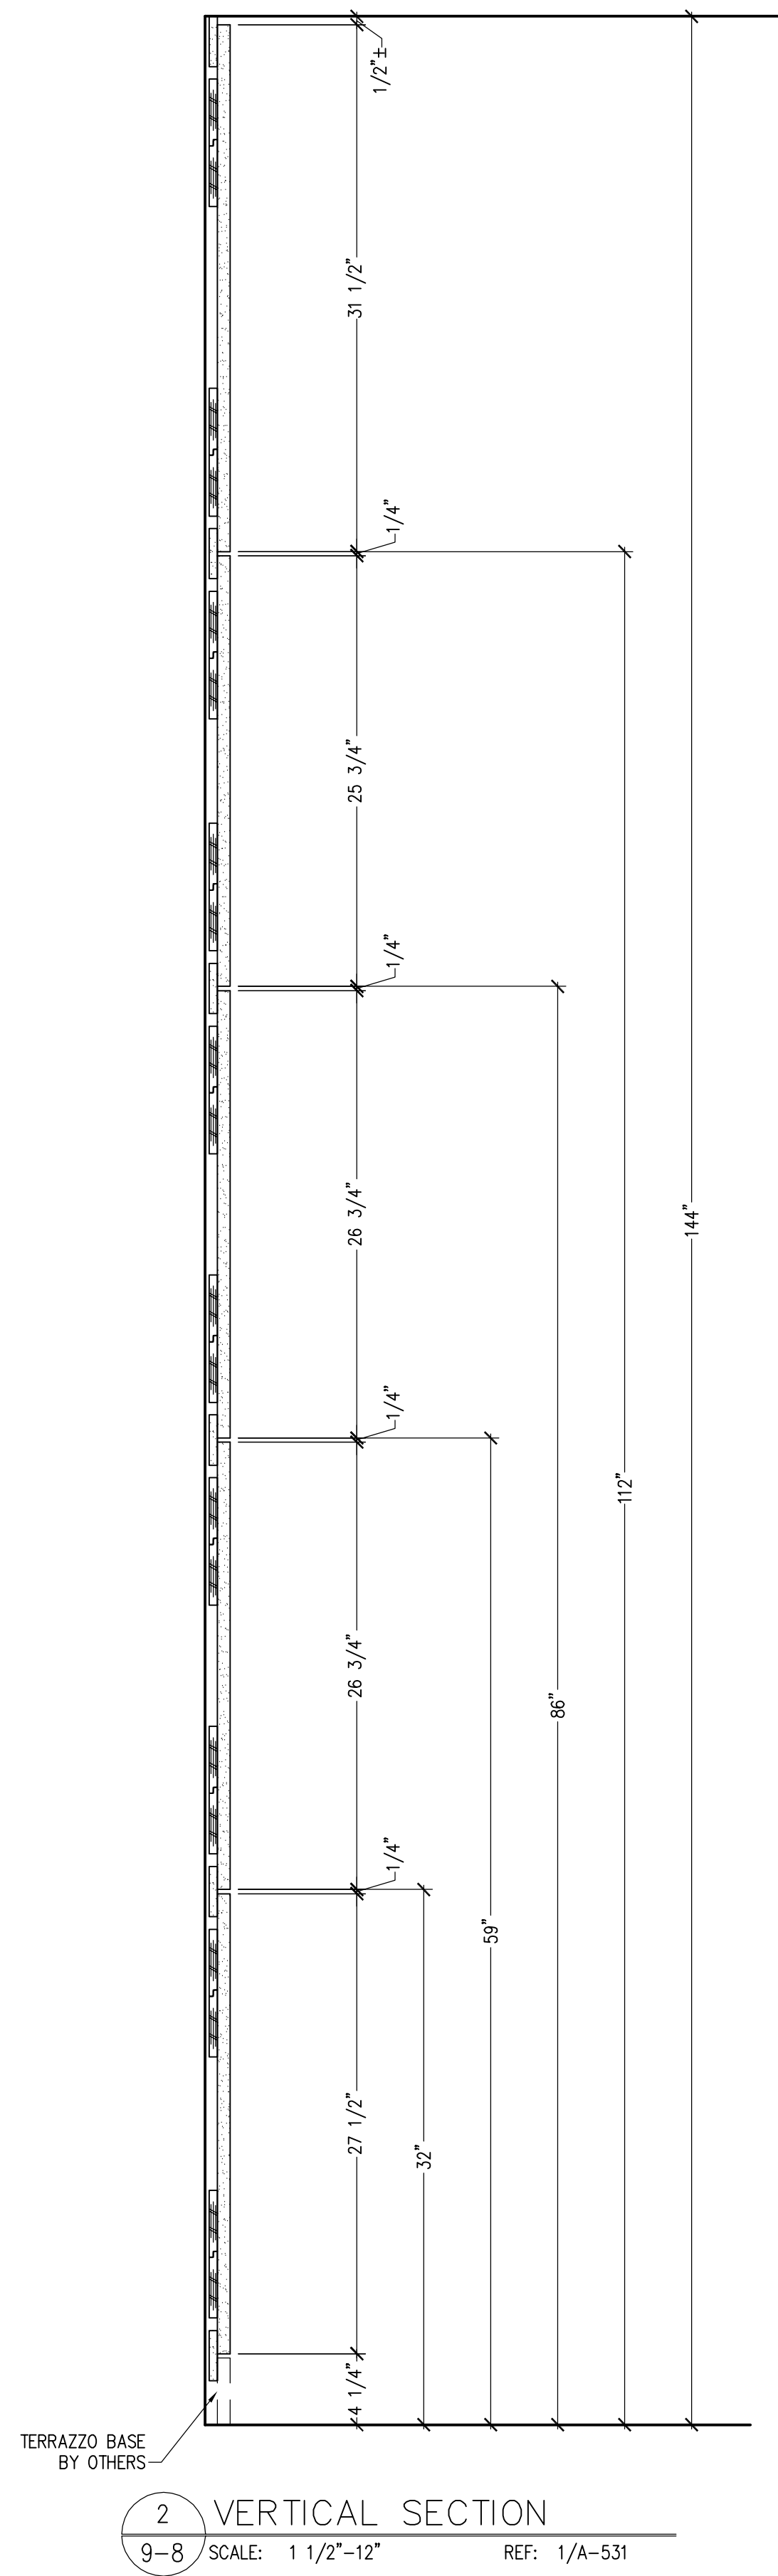


1 HORIZONTAL SECTION  
9-8 SCALE: 1"=12" REF: NONE

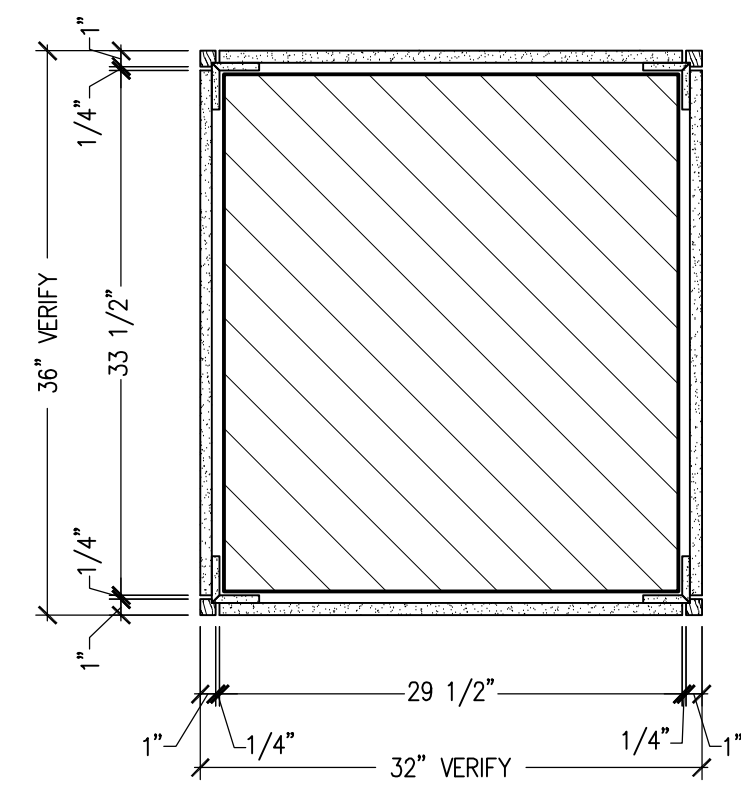

3 HORIZONTAL SECTION  
9-8 SCALE: 1"=12" REF: NONE

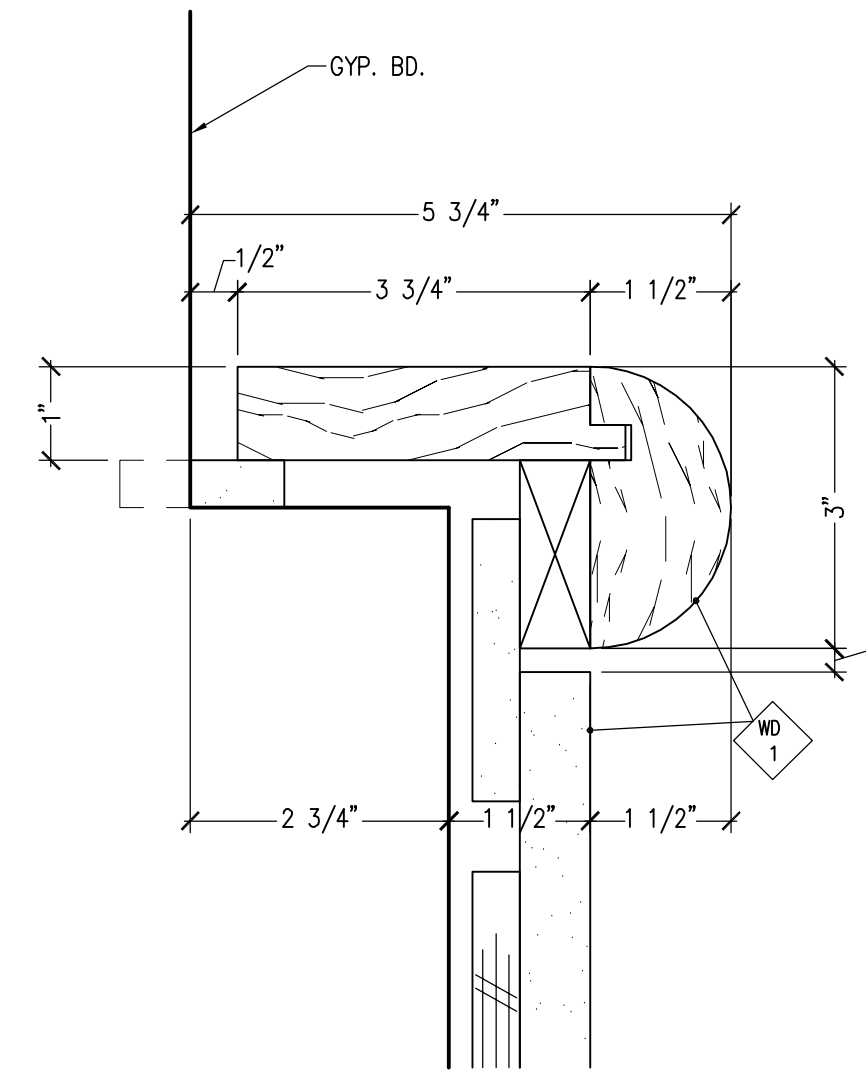

4 DETAIL  
9-8 SCALE: 6"=12" REF: 3/A-531

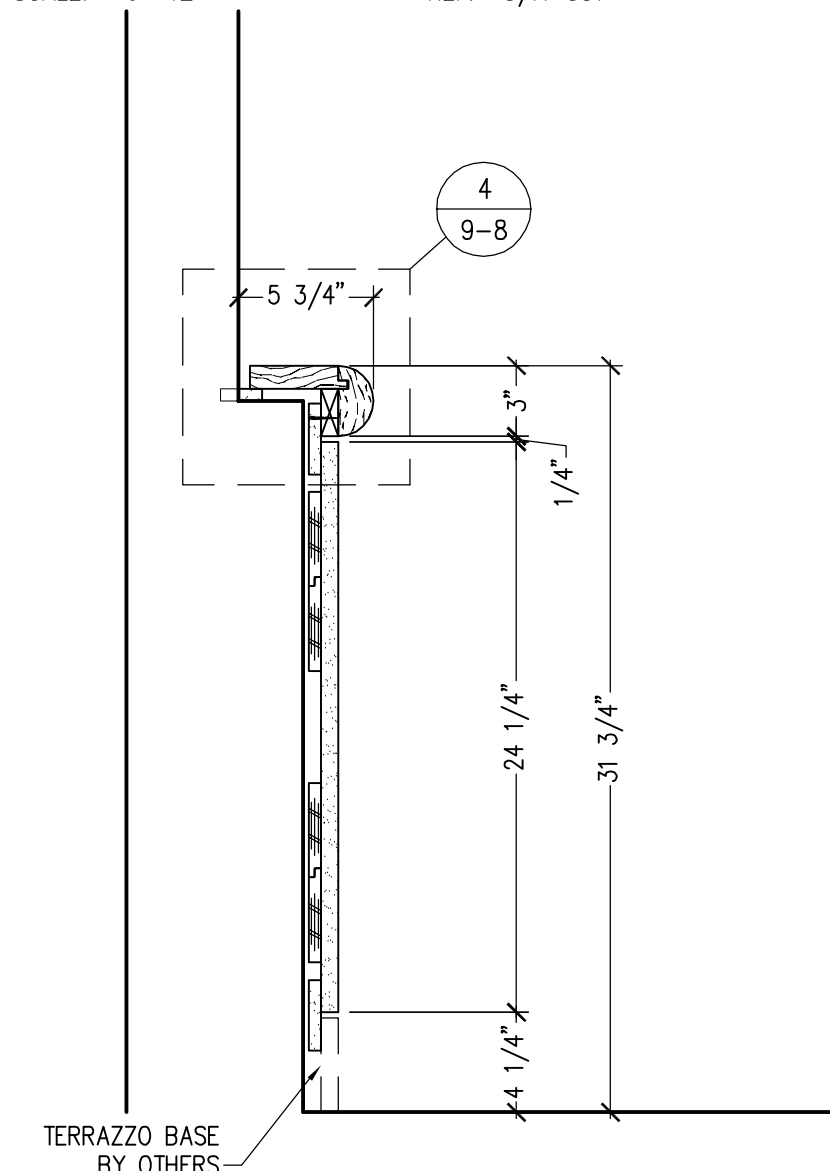

5 VERTICAL SECTION  
9-8 SCALE: 1 1/2"=12" REF: 3/A-531

PROJECT NO.

CUTBILL NO.

PSI WORK ORDER NO.

SCALE  
AS SHOWN

DRAWN BY DATE  
TM 05/25/06


DELIVERY DATE

REVISIONS		
NO.	DATE	DESCRIPTION
1		
2		
3		
4		
5		
6		
7		
8		
9		
10		
11		
12		


SHEET NO.

9-8


PRELIMINARY

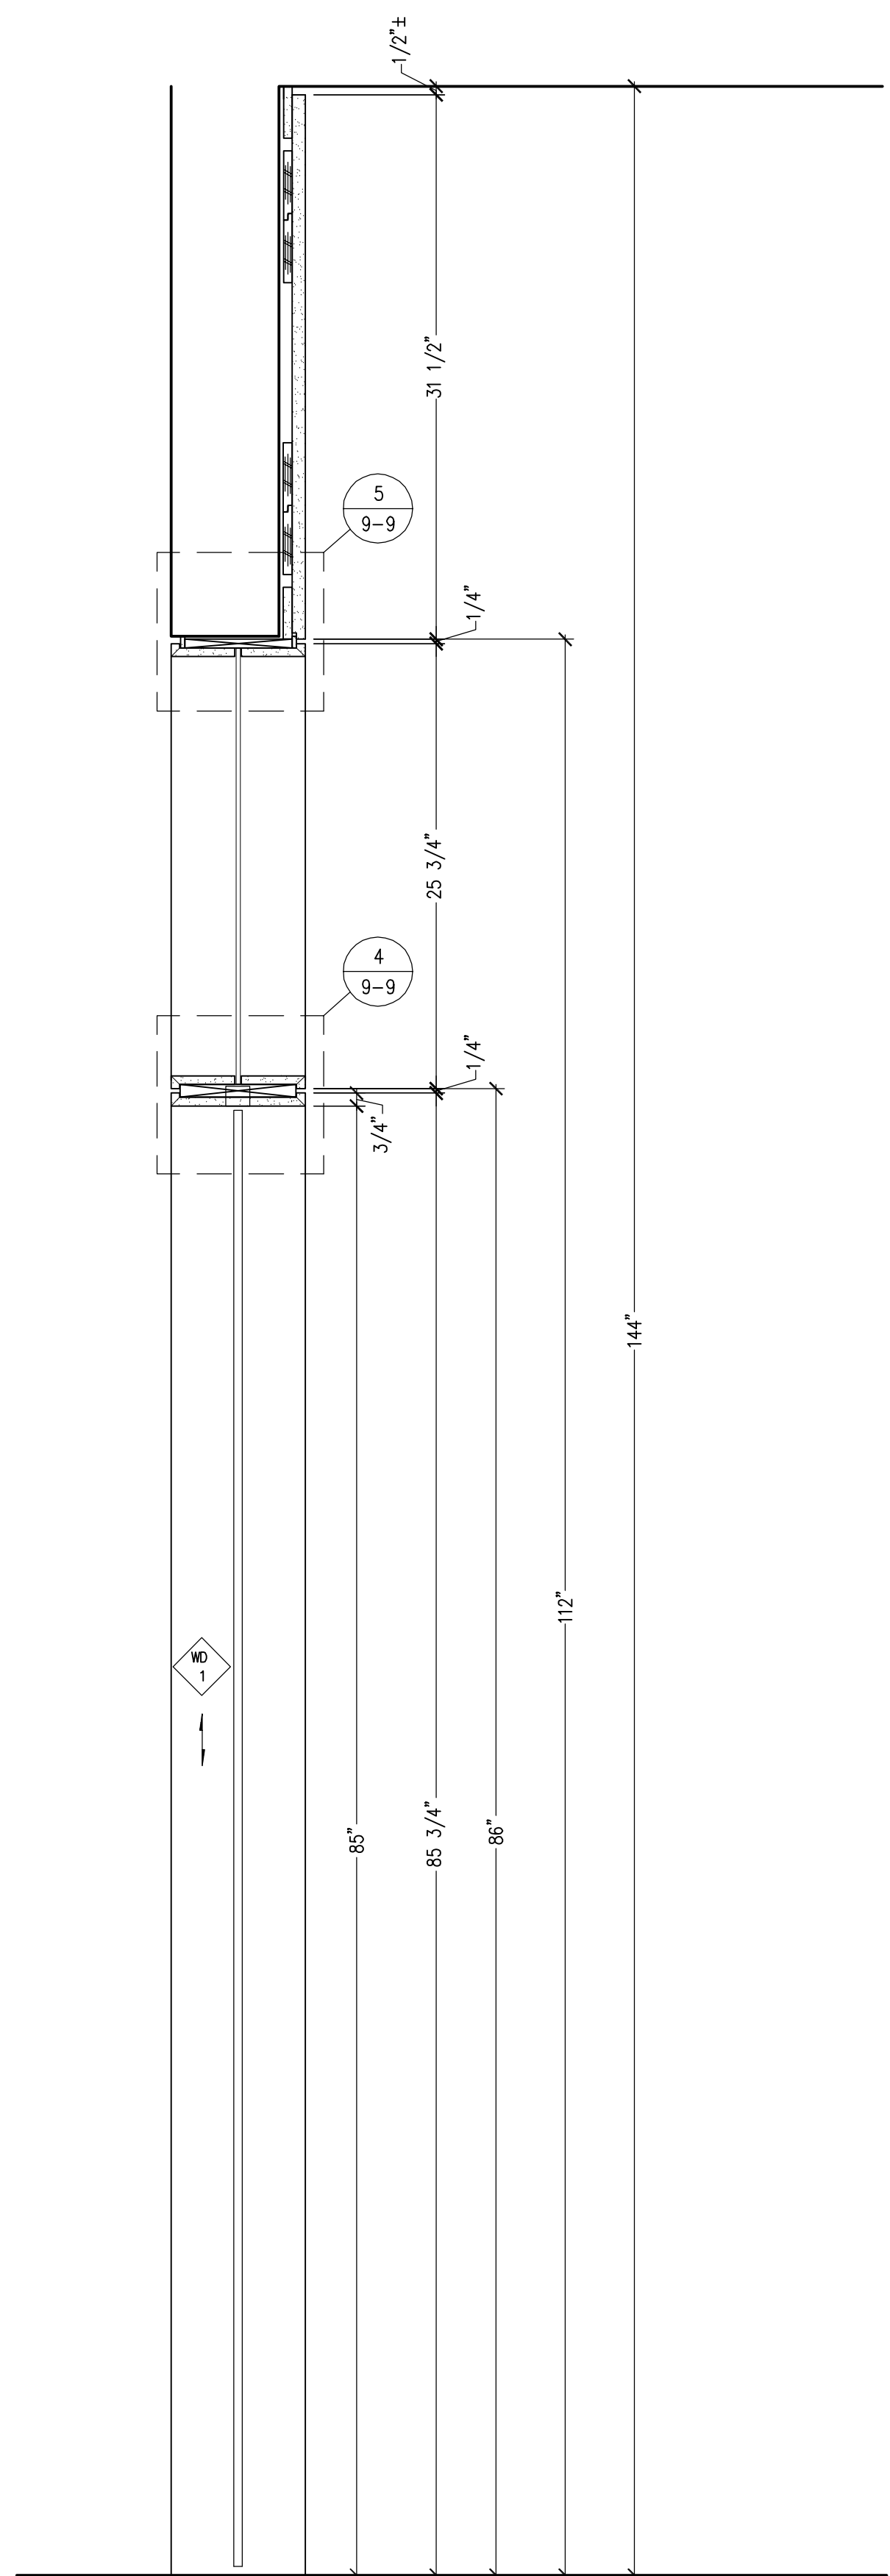


1 VERTICAL SECTION  
9-9 SCALE: 1 1/2"=12" REF: NONE

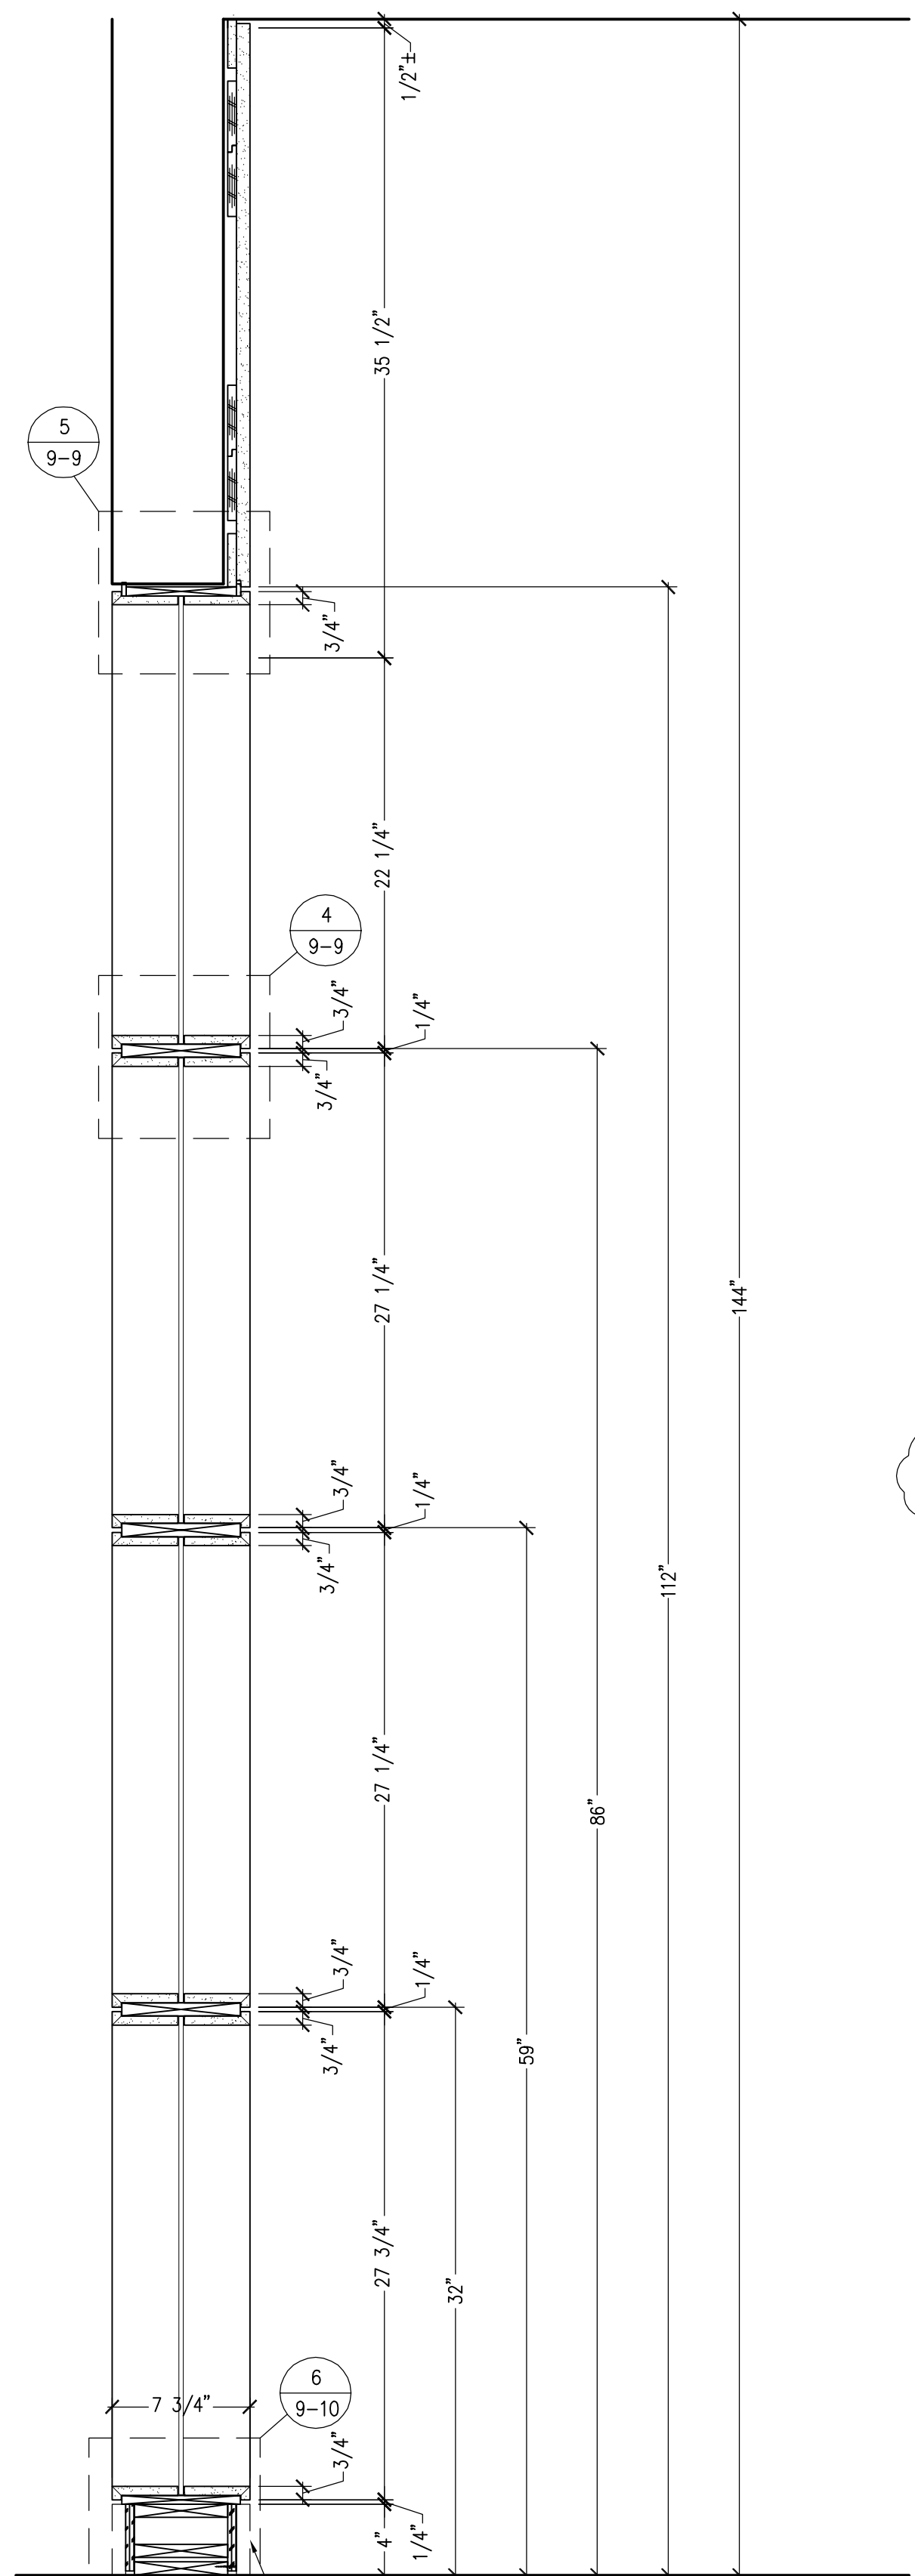


2 VERTICAL SECTION  
9-9 SCALE: 1 1/2"=12" REF: 1/A-531

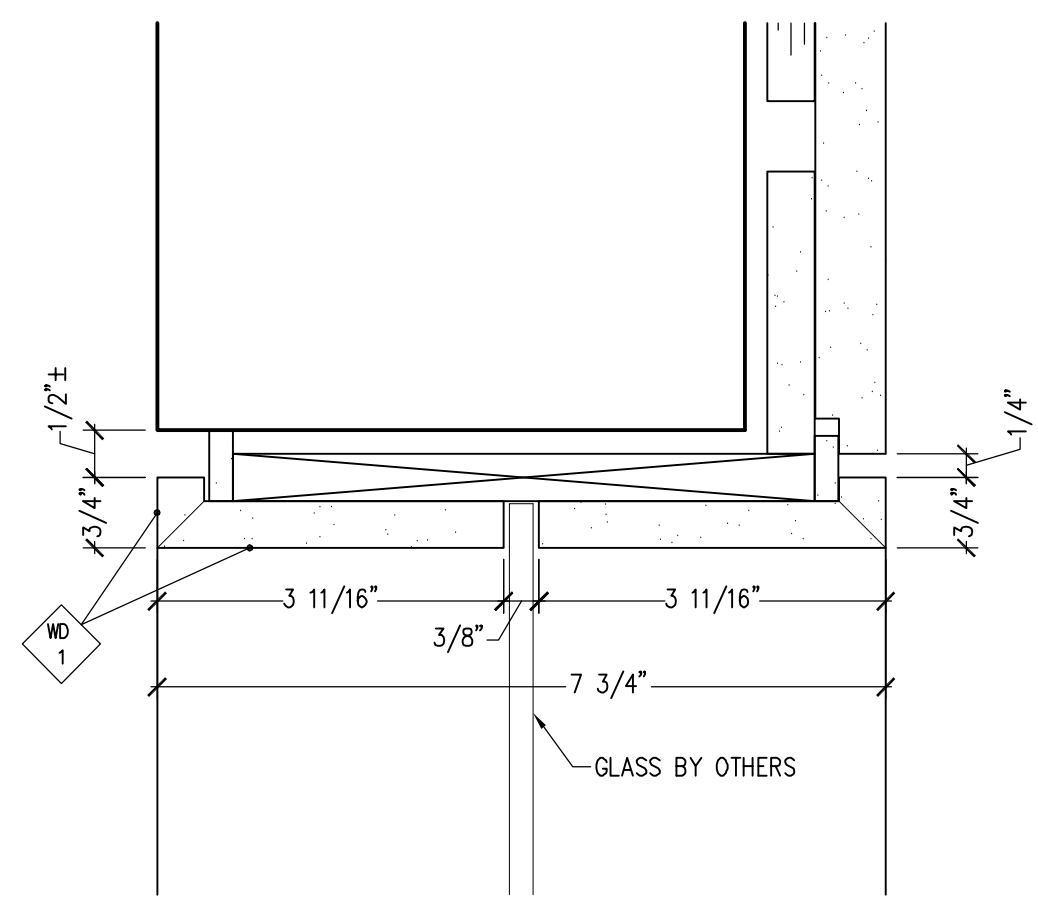

5 DETAIL  
9-9 SCALE: 1 1/2"=12" REF: 15C/A-531

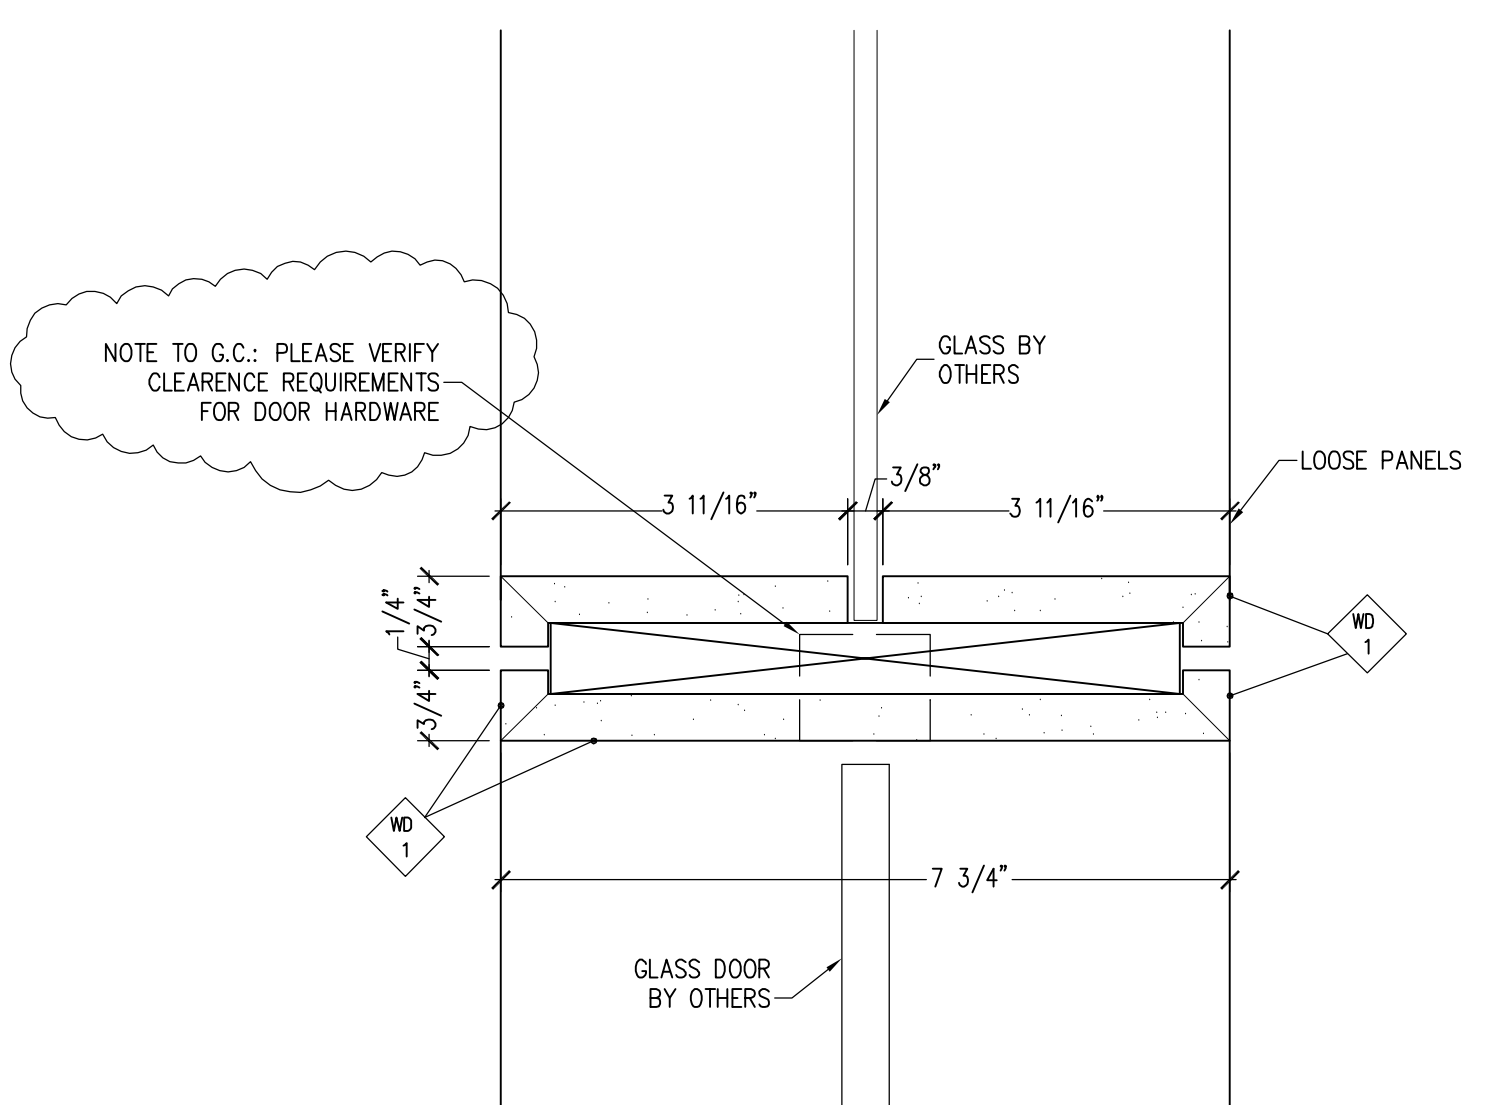

4 DETAIL  
9-9 SCALE: 1 1/2"=12" REF: NONE

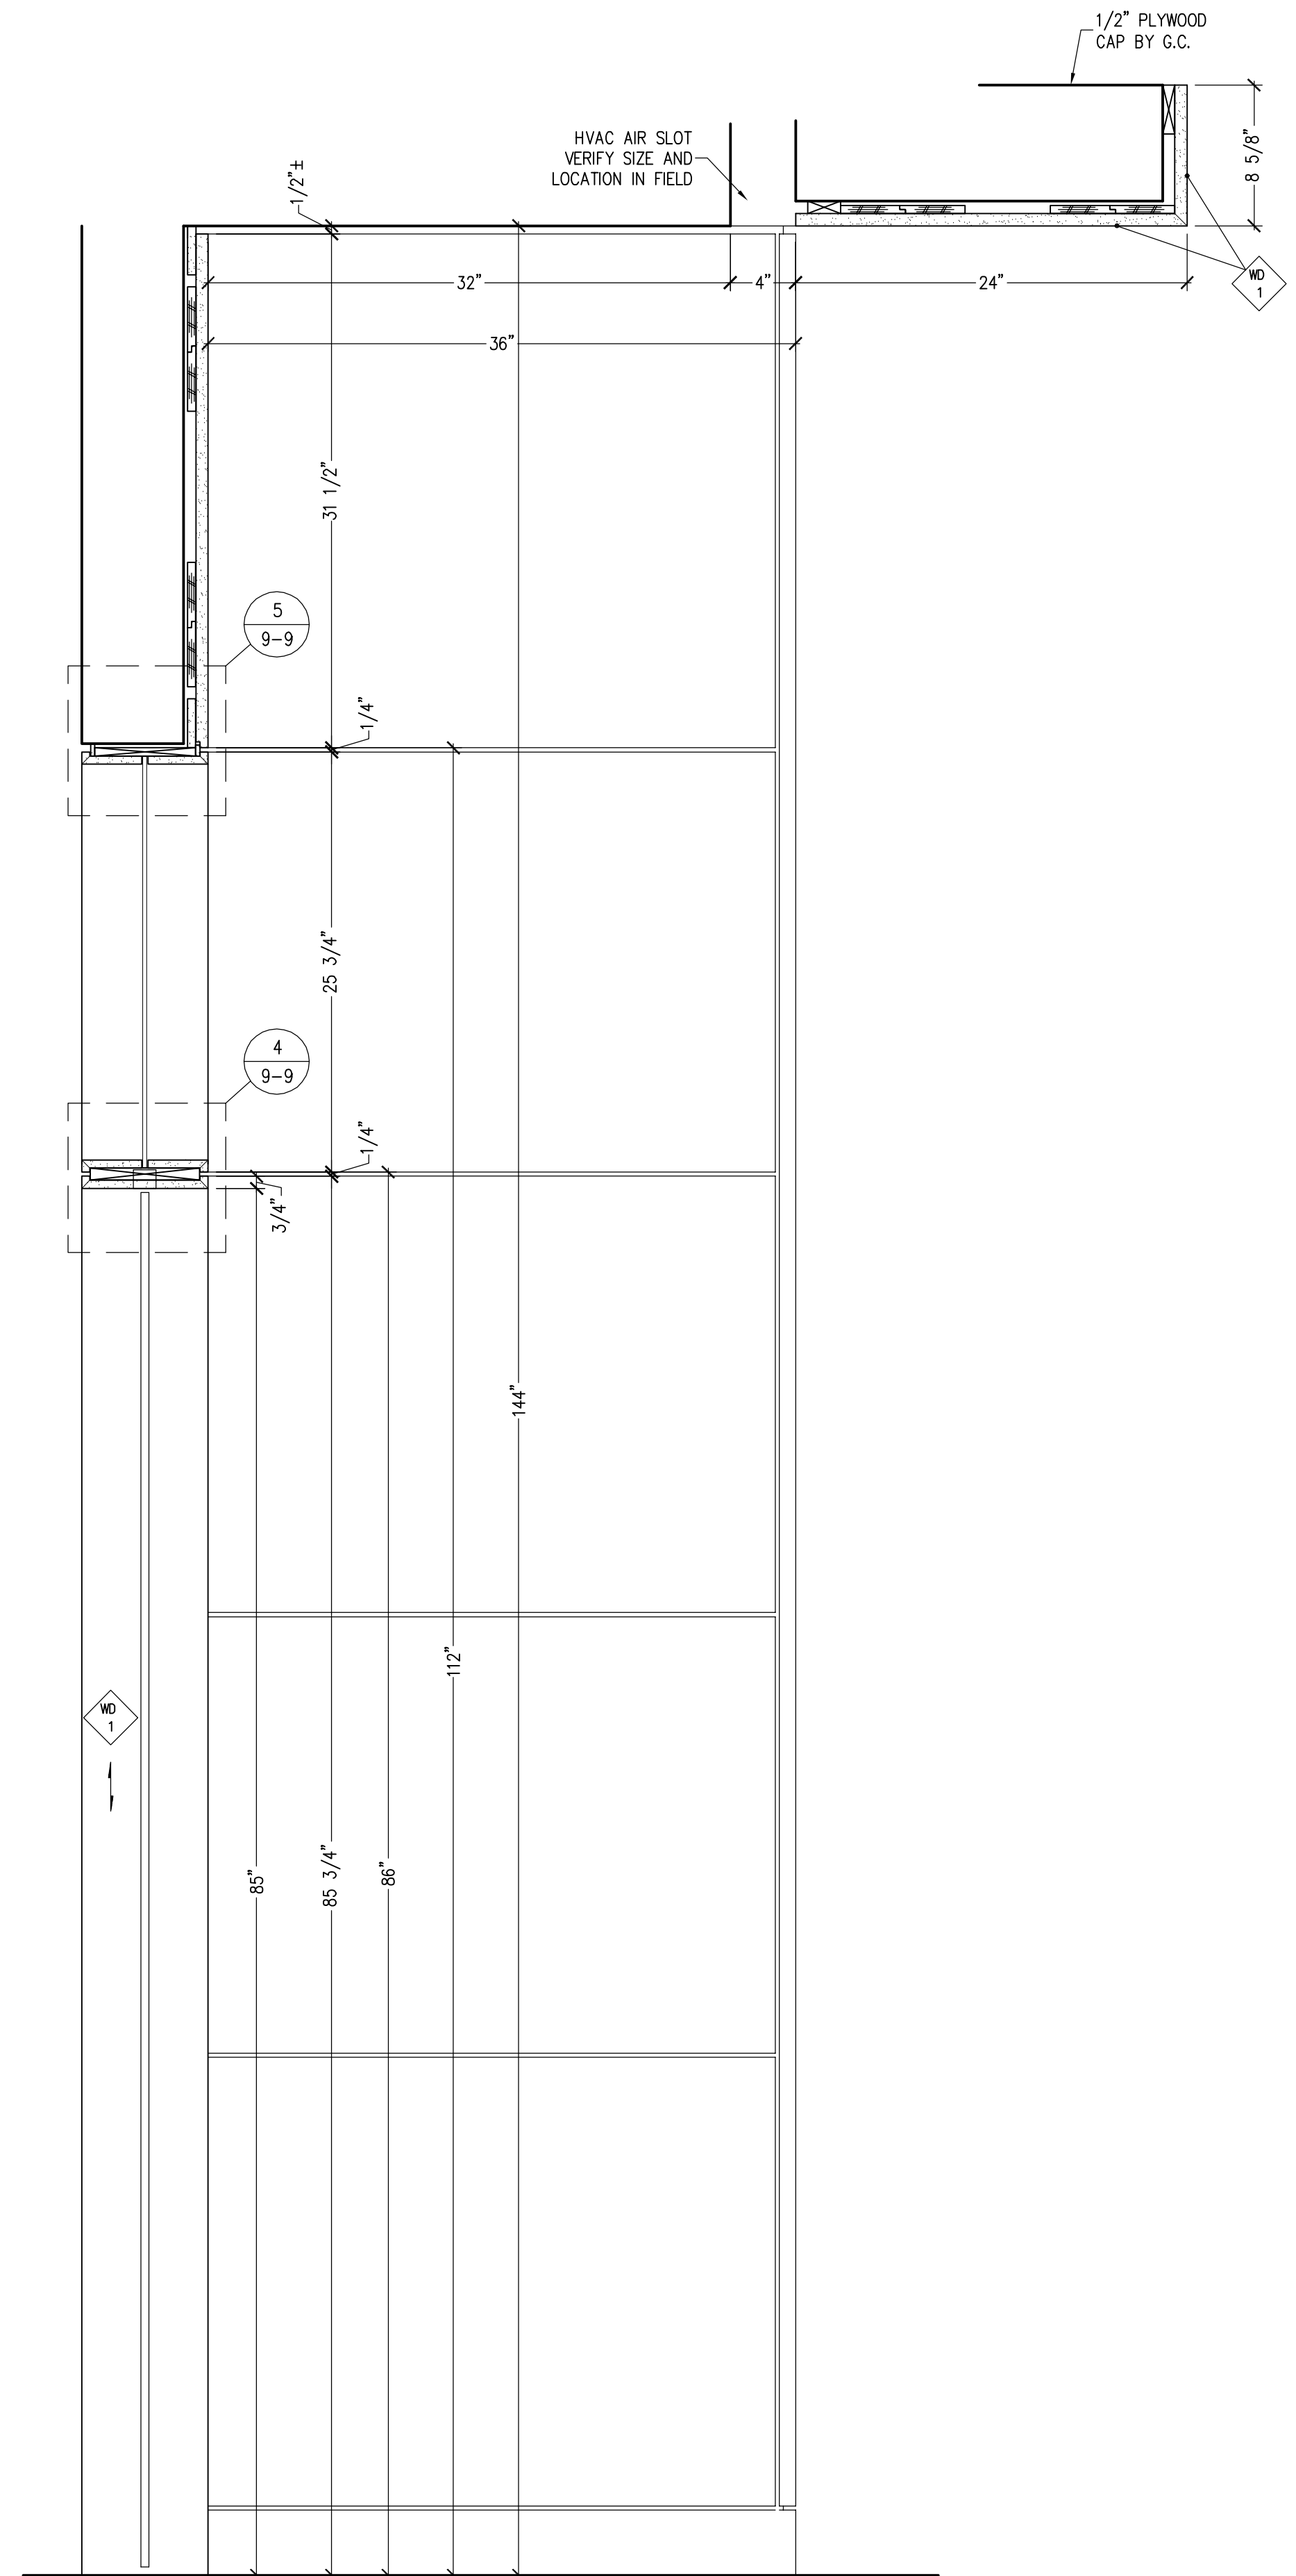

3 VERTICAL SECTION  
9-9 SCALE: 1 1/2"=12" REF: NONE

PROJECT NO.

CUTBILL NO.

PSI WORK ORDER NO.

SCALE AS SHOWN

DRAWN BY: TM DATE: 05/26/06


DELIVERY DATE

REVISIONS		
NO.	DATE	DESCRIPTION
1		
2		
3		
4		
5		
6		
7		
8		
9		
10		
11		
12		


SHEET NO.

9-9


PRELIMINARY

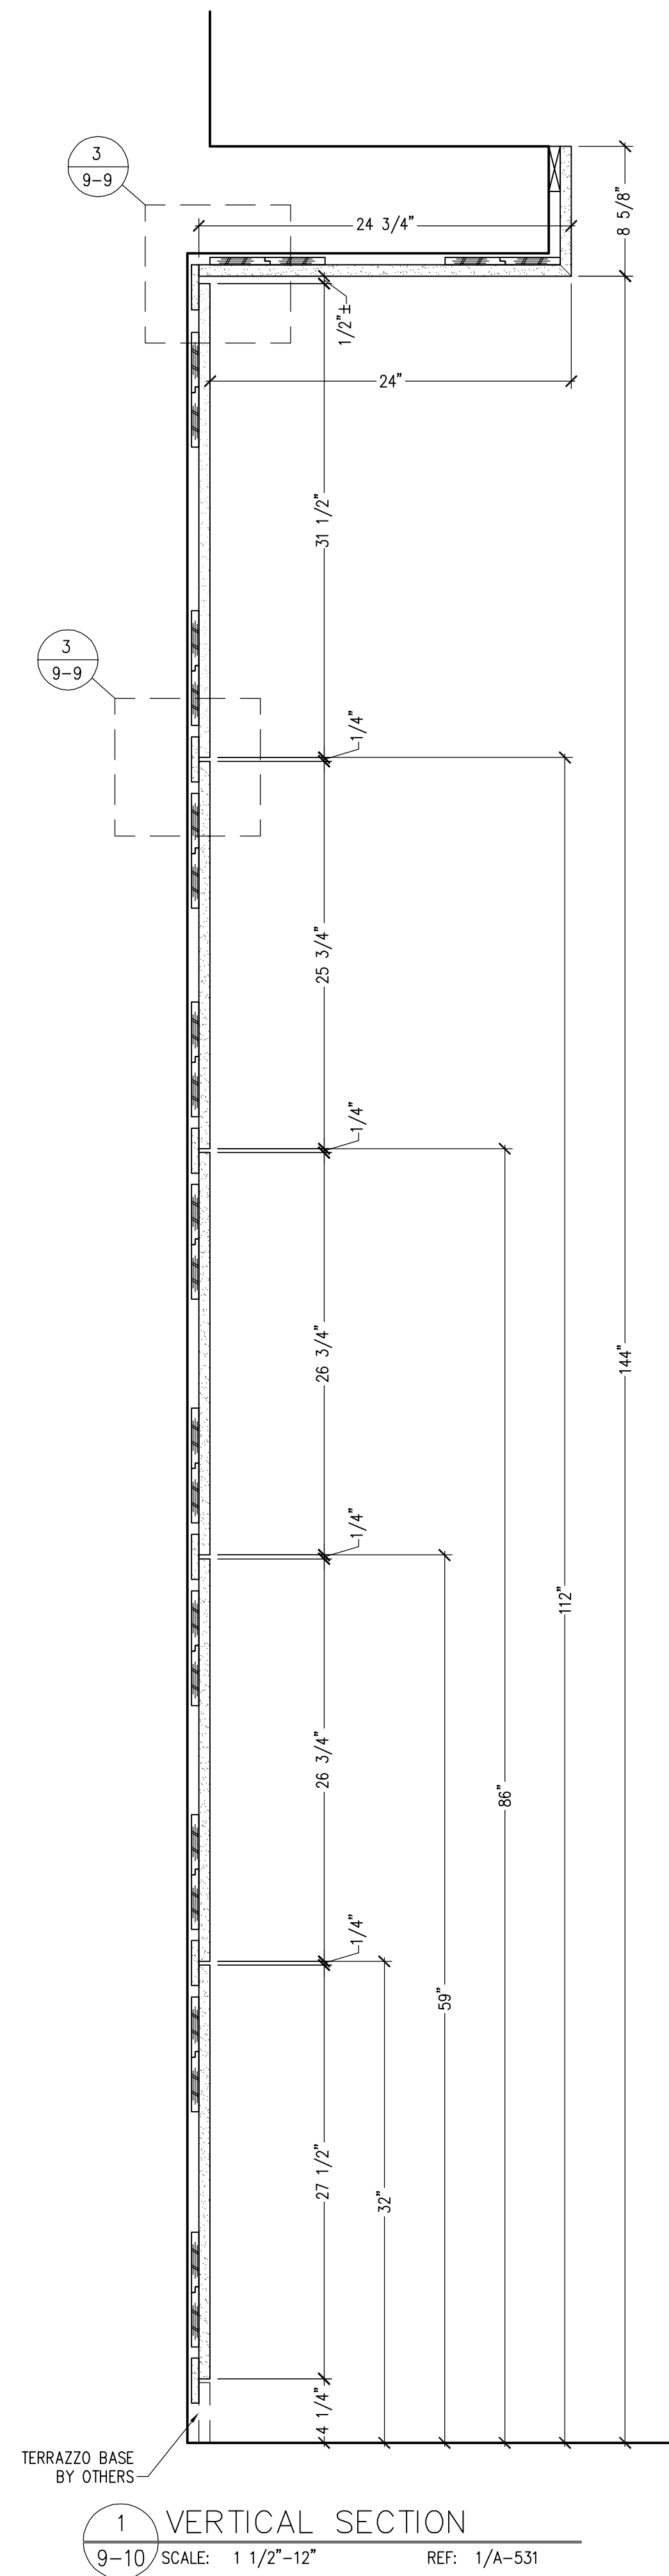


1 VERTICAL SECTION  
9-10 SCALE: 1 1/2"-12" REF: 1/A-531

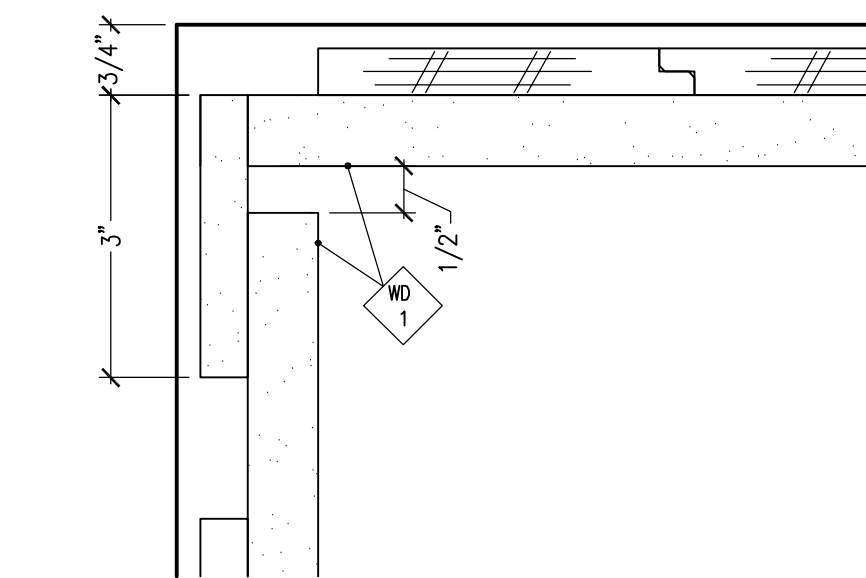


3 DETAIL  
9-10 SCALE: 6"=12" REF: NONE

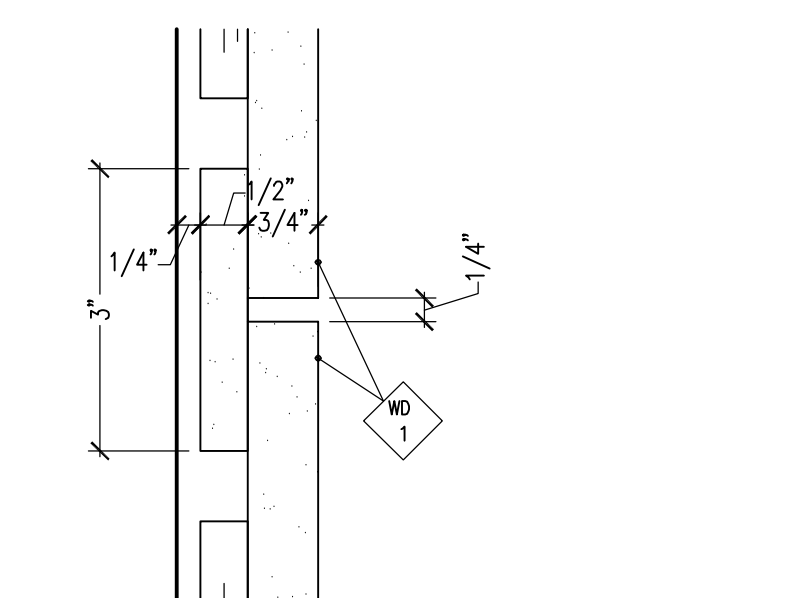


4 DETAIL  
9-10 SCALE: 6"=12" REF: 5B/A-531

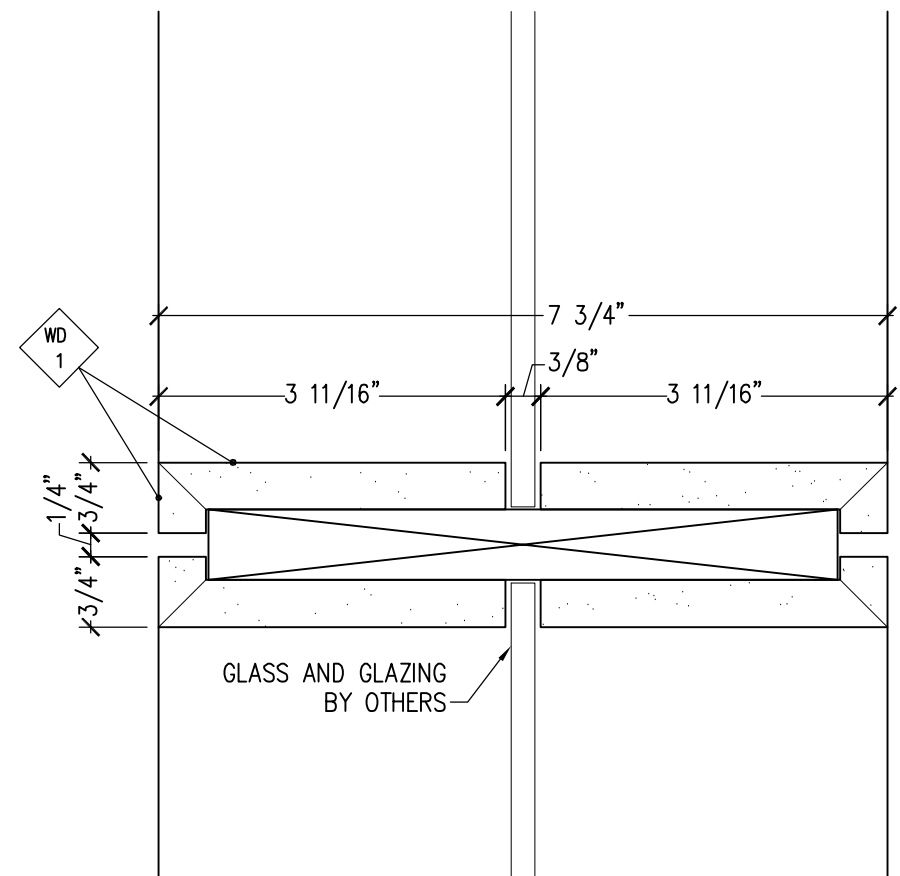

5 DETAIL  
9-10 SCALE: 6"=12" REF: 15B/A-531

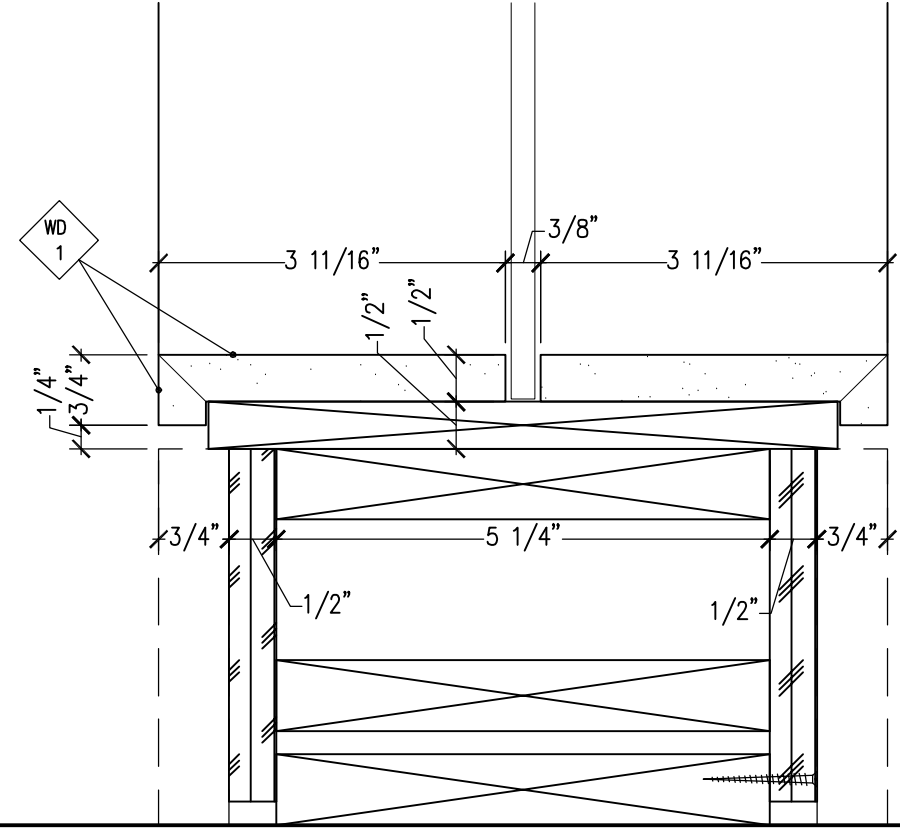

6 DETAIL  
9-10 SCALE: 6"=12" REF: 15A/A-531

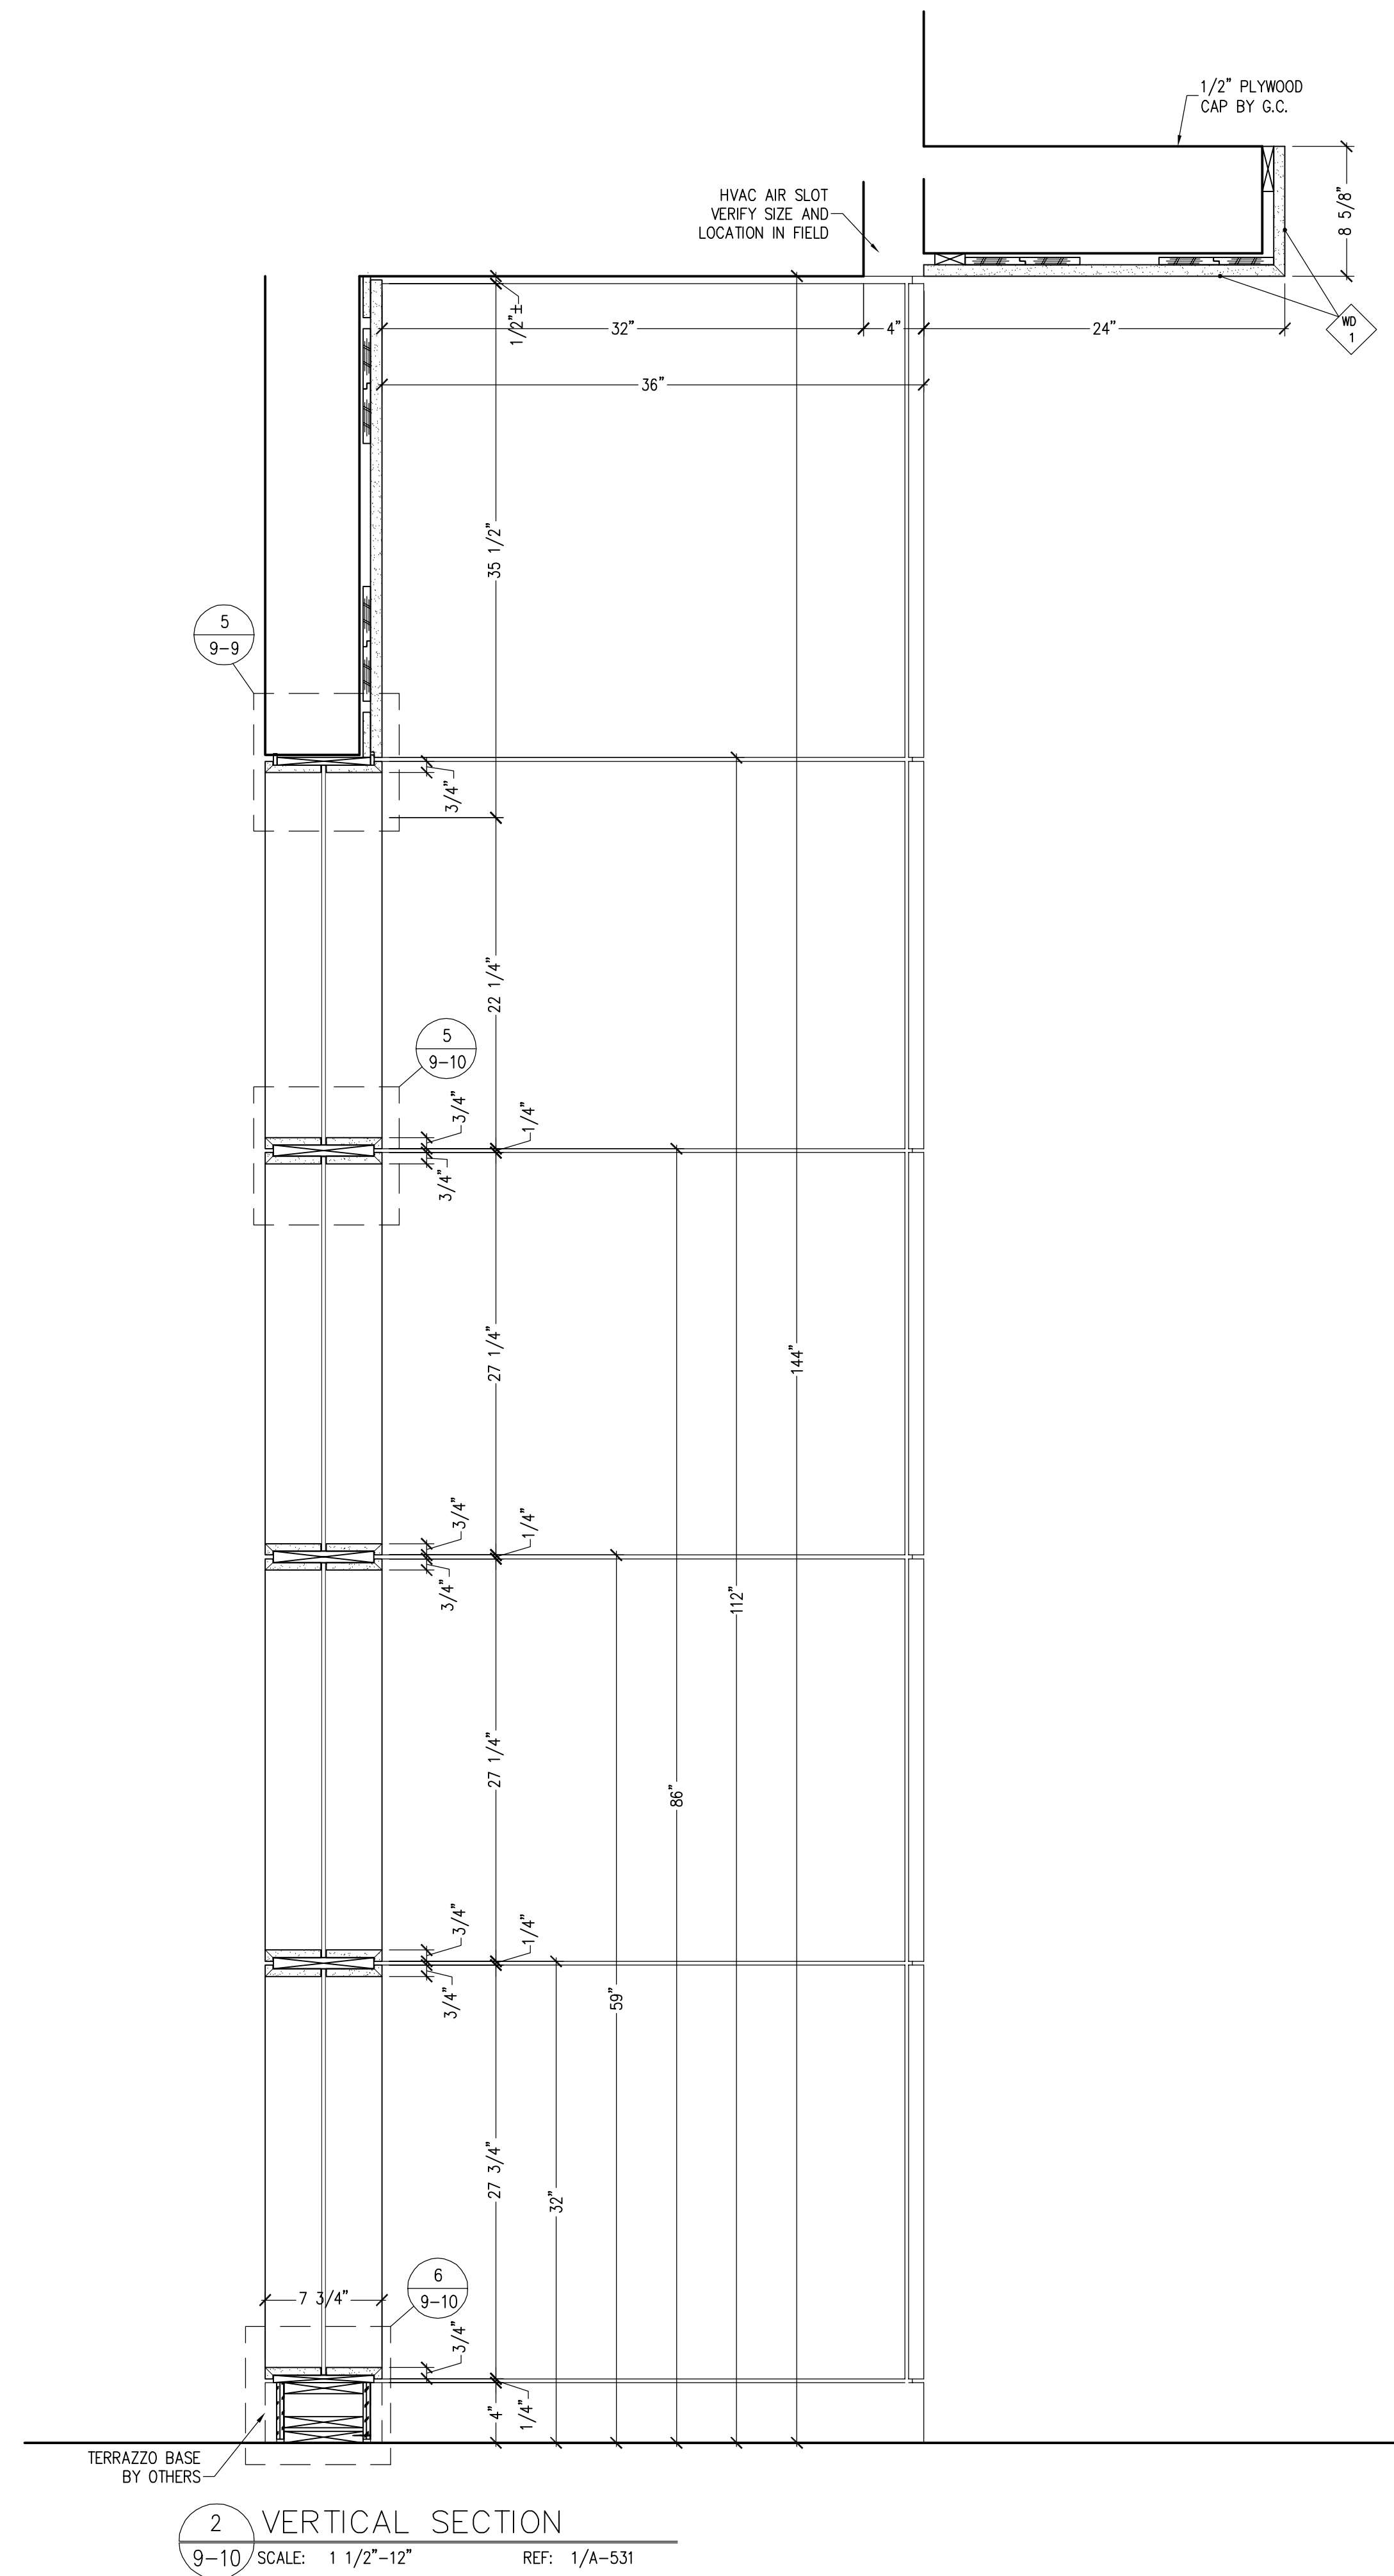


2 VERTICAL SECTION  
9-10 SCALE: 1 1/2"-12" REF: 1/A-531


PROJECT NO.  
CUTBILL NO.  
PSI WORK ORDER NO.  
SCALE AS SHOWN  
DRAWN BY TM DATE 05/26/06  
DELIVERY DATE

REVISIONS		
NO.	DATE	DESCRIPTION
1		
2		
3		
4		
5		
6		
7		
8		
9		
10		
11		
12		

SHEET NO.  
9-10  
PRELIMINARY

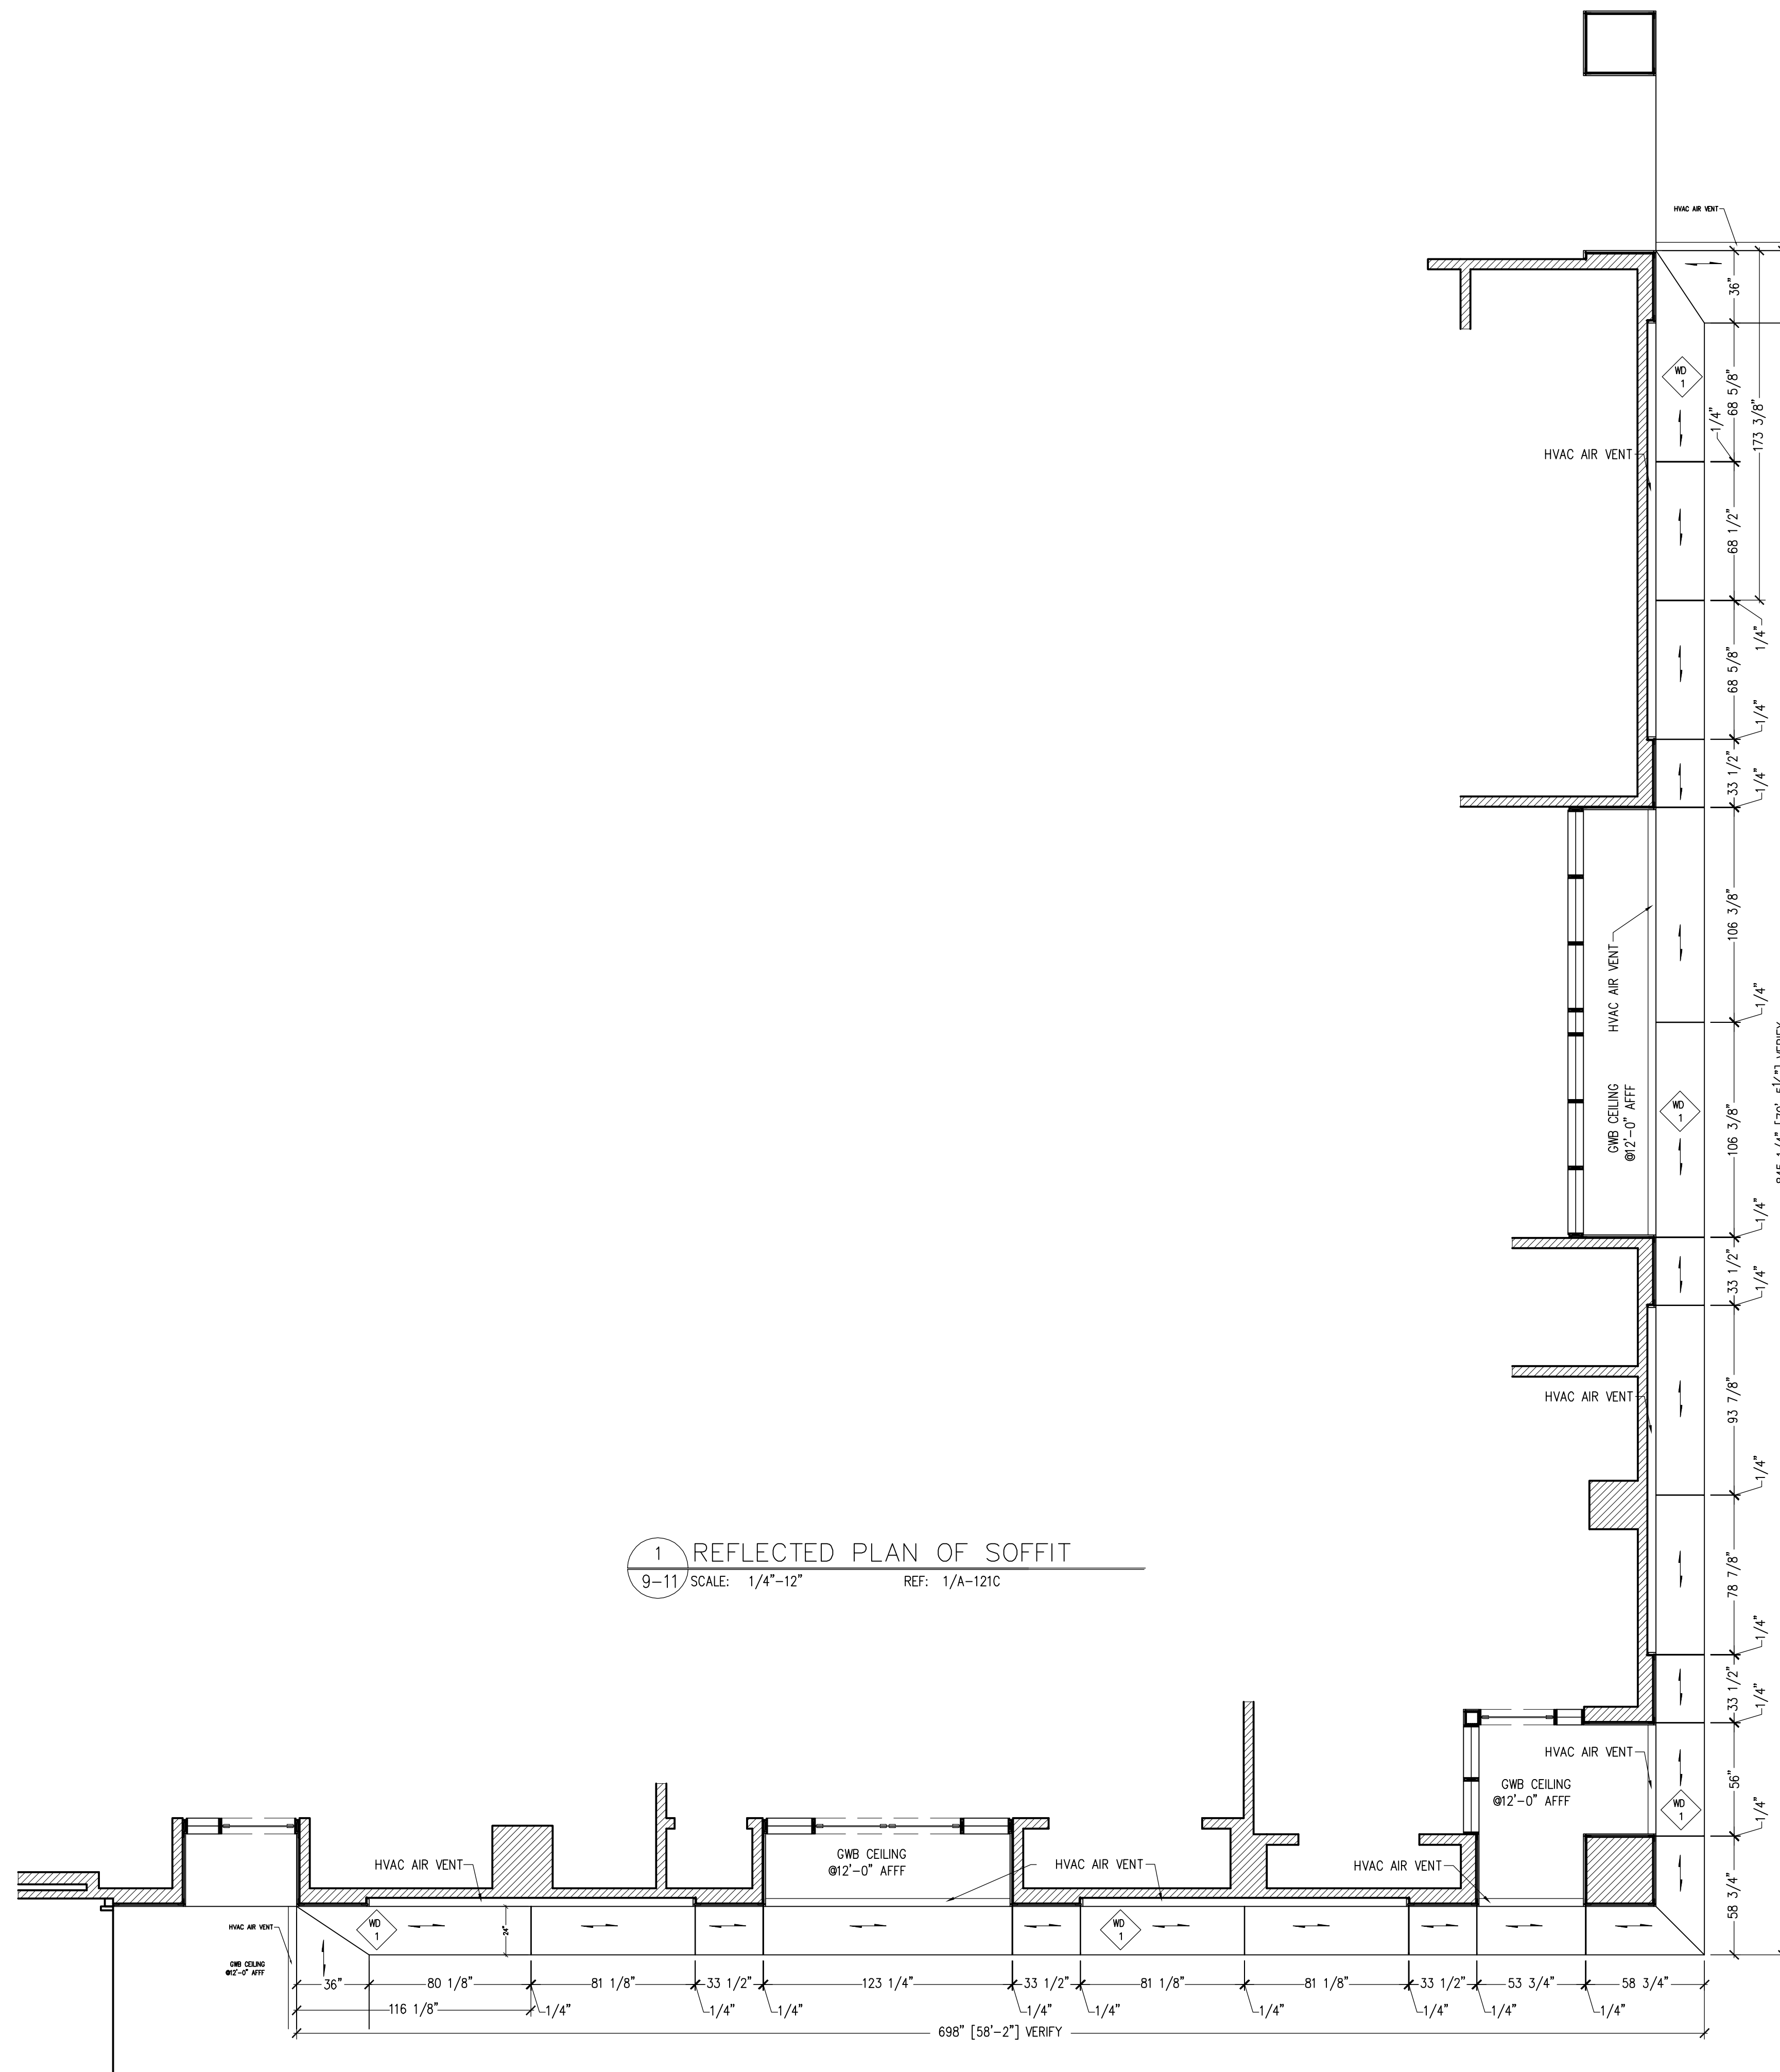

1 REFLECTED PLAN OF SOFFIT  
 9-11 SCALE: 1/4"-12" REF: 1/A-121C

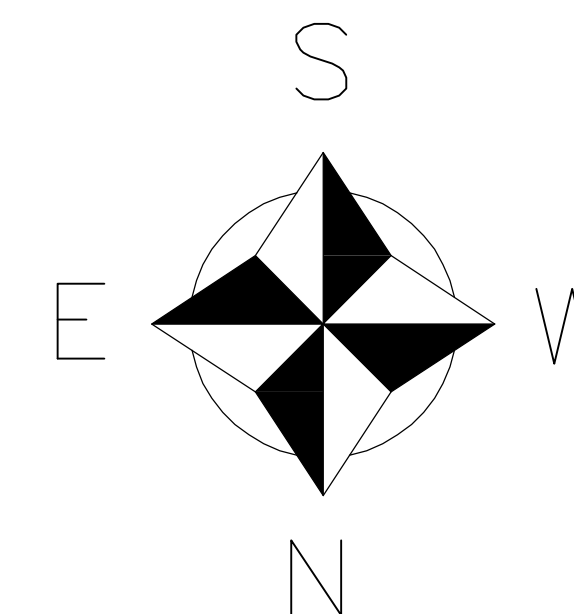

PROJECT NO.  
 CUTBILL NO.  
 PSI WORK ORDER NO.  
 SCALE  
 AS SHOWN  
 DRAWN BY DATE  
 TM 05/26/06  
 DELIVERY DATE

REVISIONS		
NO.	DATE	DESCRIPTION
1		
2		
3		
4		
5		
6		
7		
8		
9		
10		
11		
12		

SHEET NO.  
 9-11  
 PRELIMINARY