



DRIVE

STREET

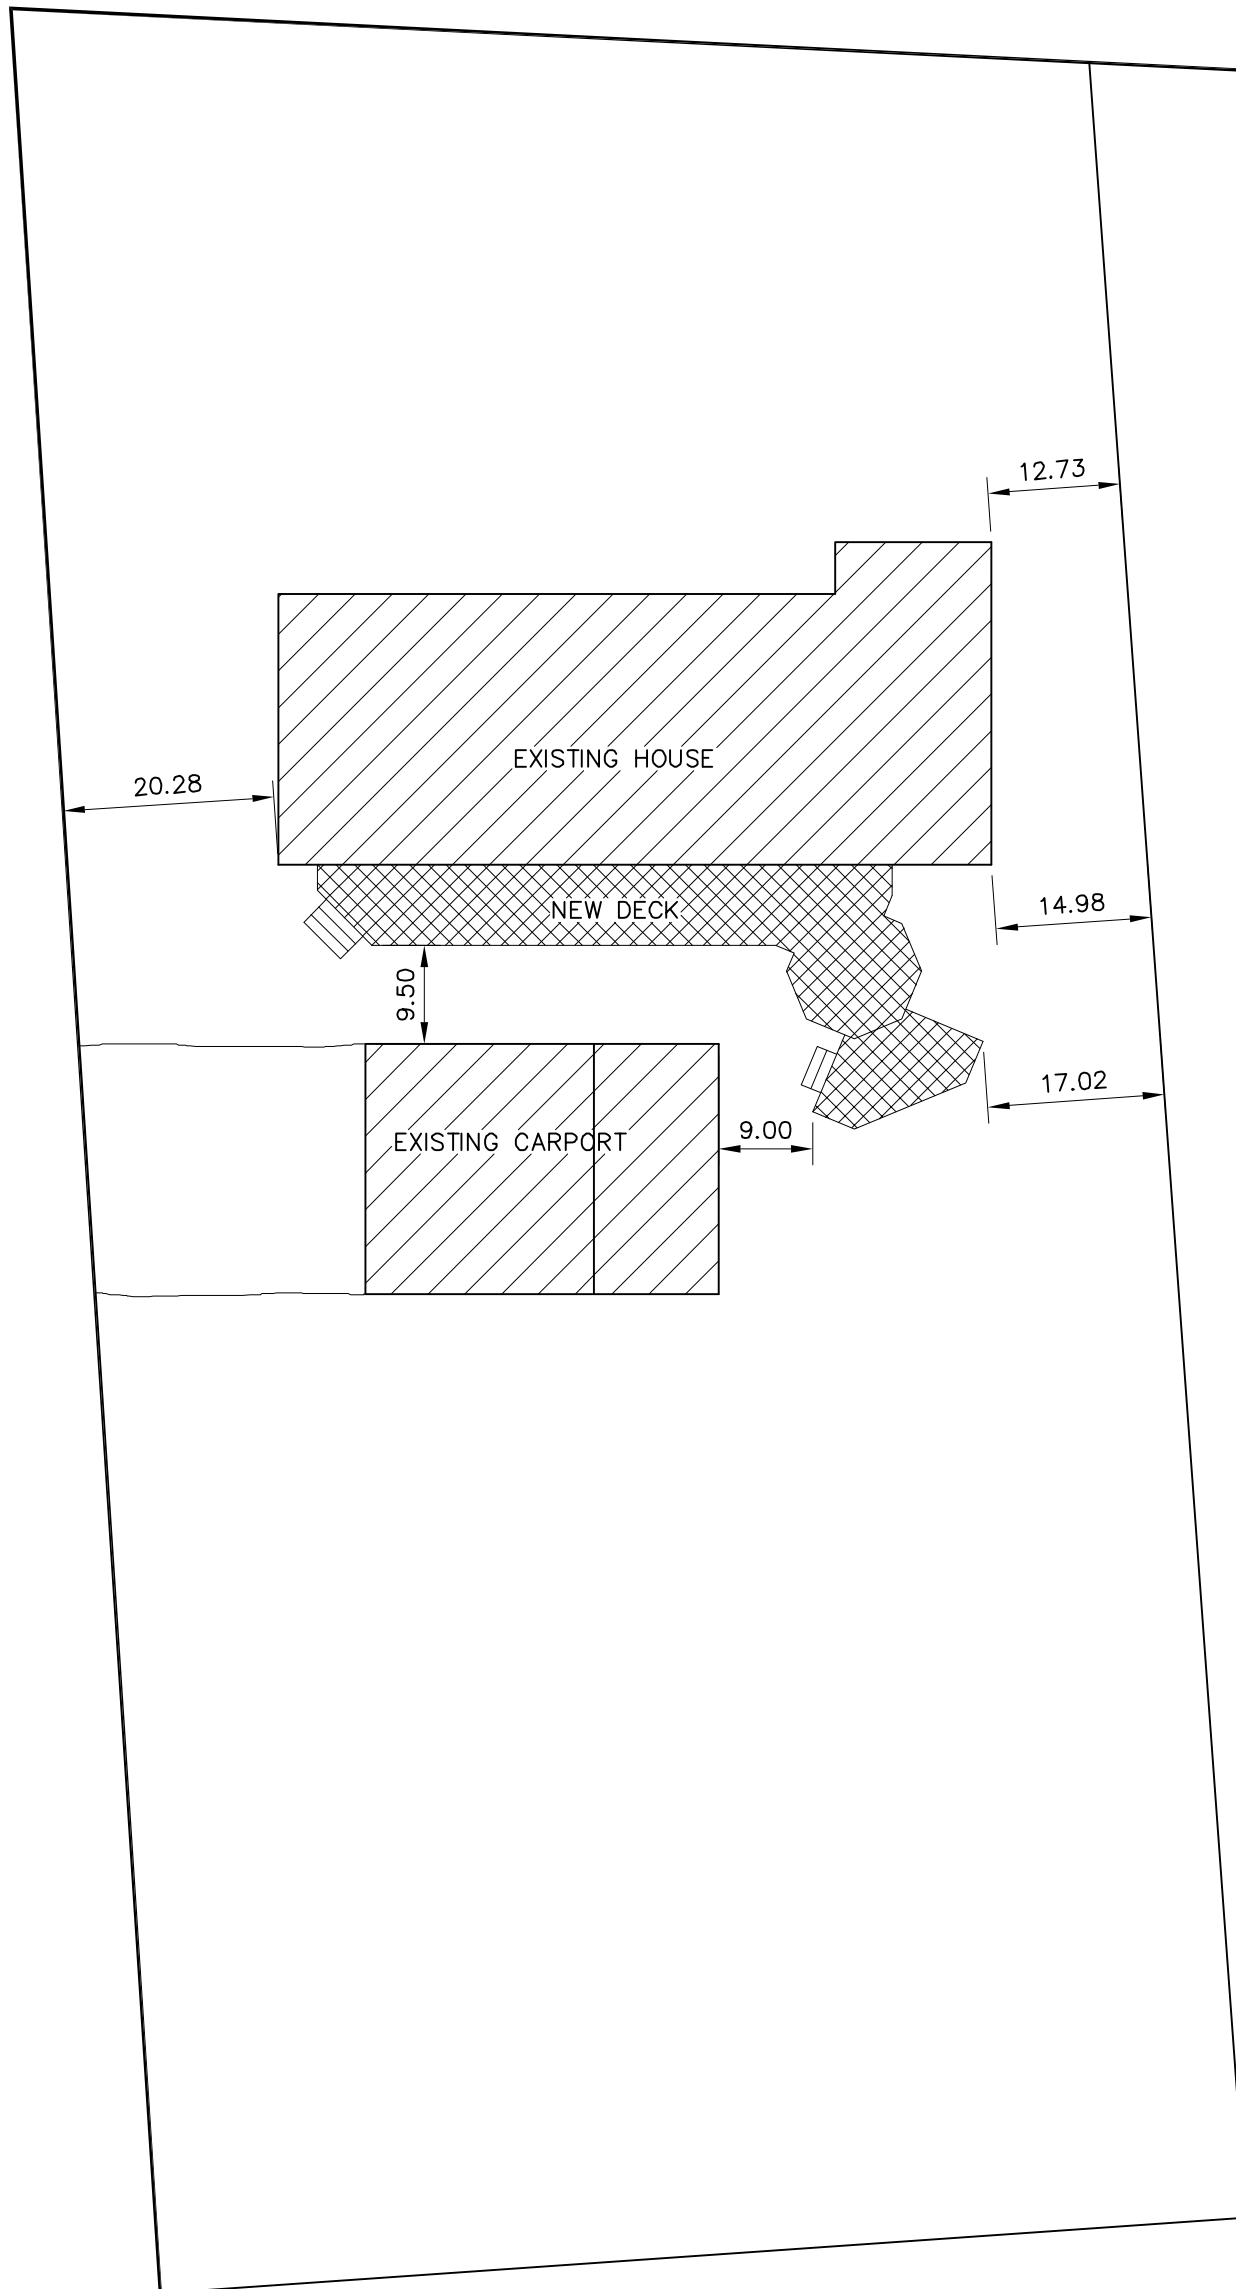

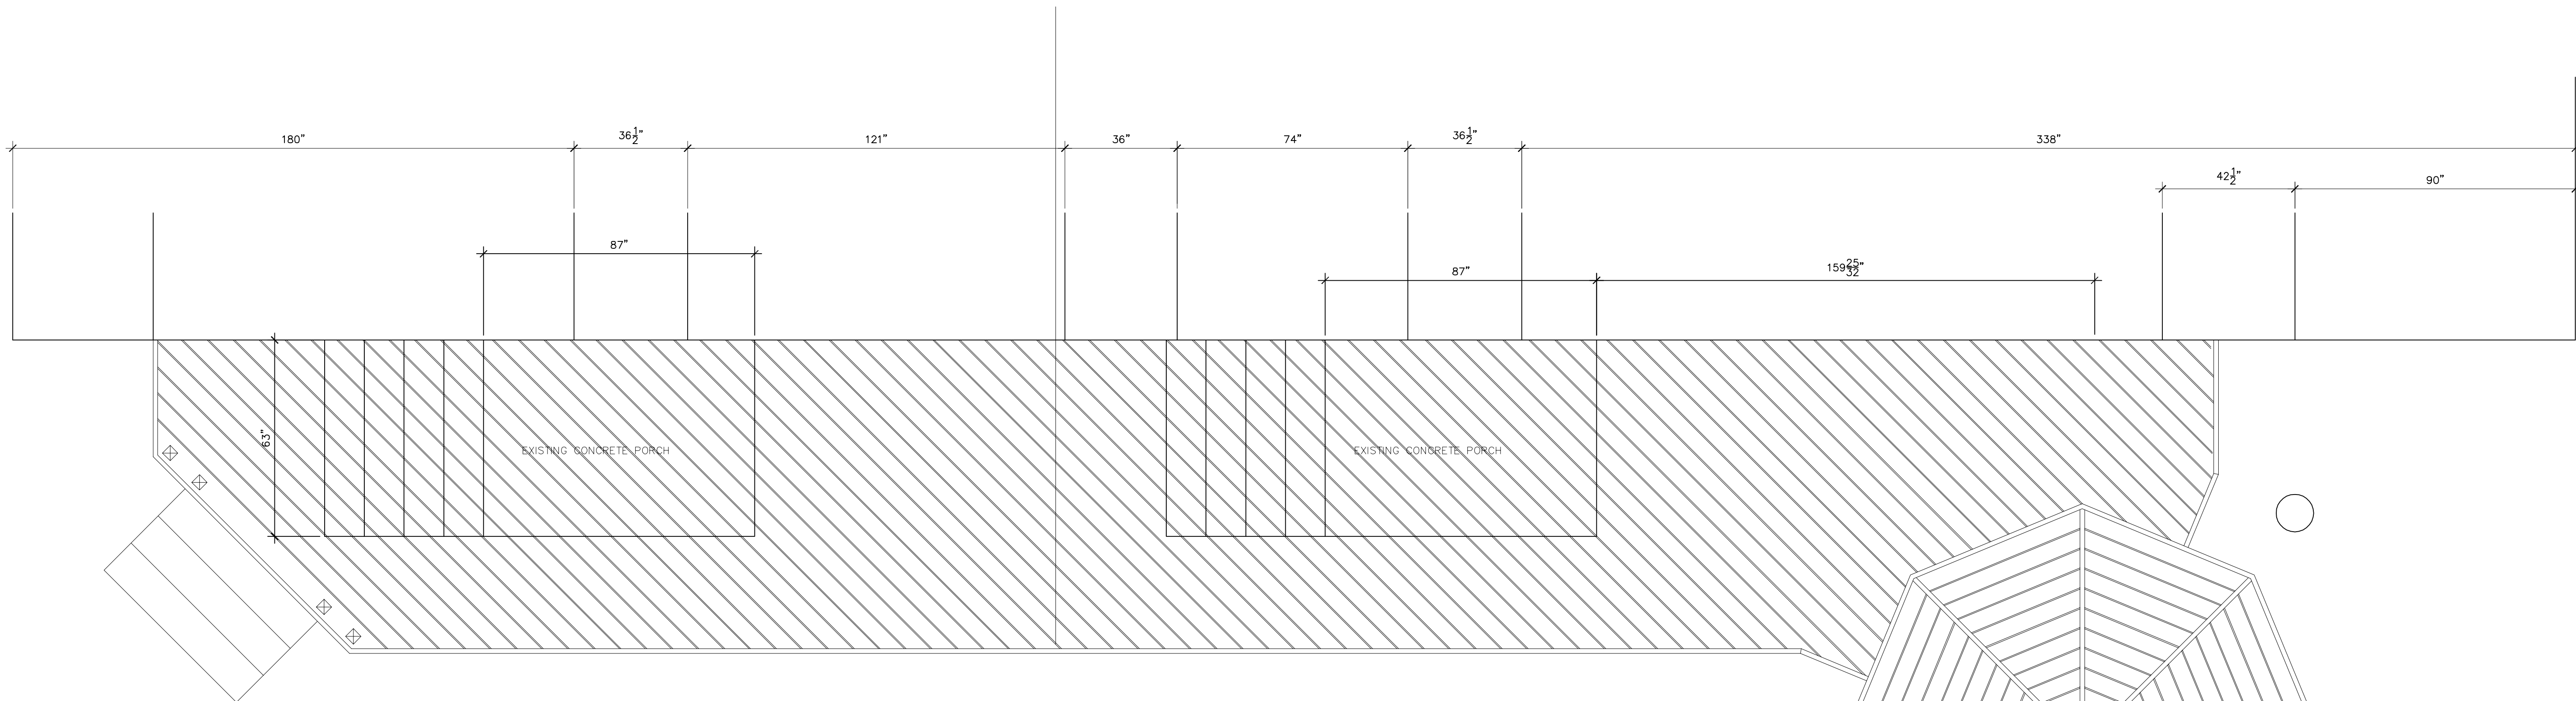

A PLAN VIEW OF DECK
 D-1 SCALE: 1/2" = 1'-0"

